
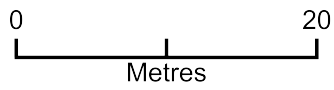


Folly Barn (within curtilage of the Folly, May Hill)

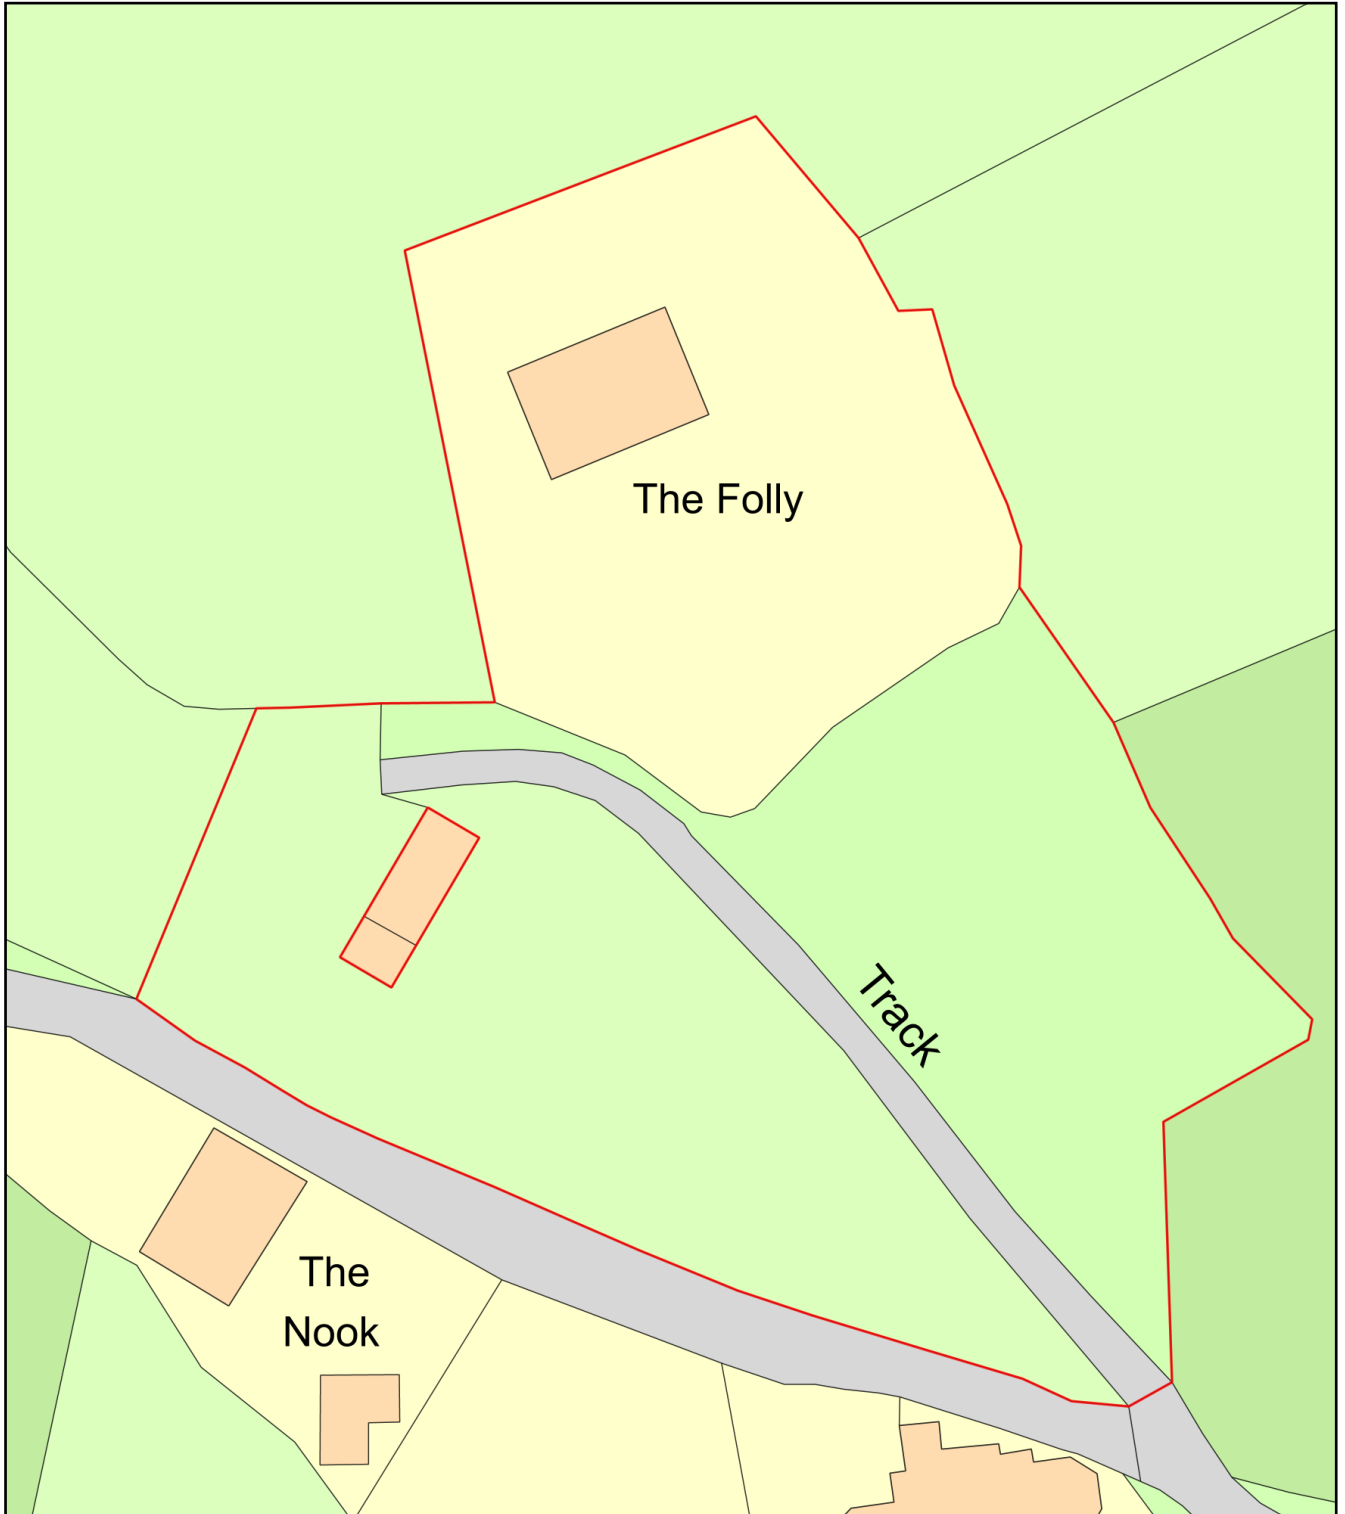

Plan Produced for: Piers Freeman

Date Produced: 20 Jul 2022

Plan Reference Number: TQRQM22201160234701

Scale: 1:500 @ A4