


EXISTING PACKAGING BUILDING
GRIDS F-A, 1-12

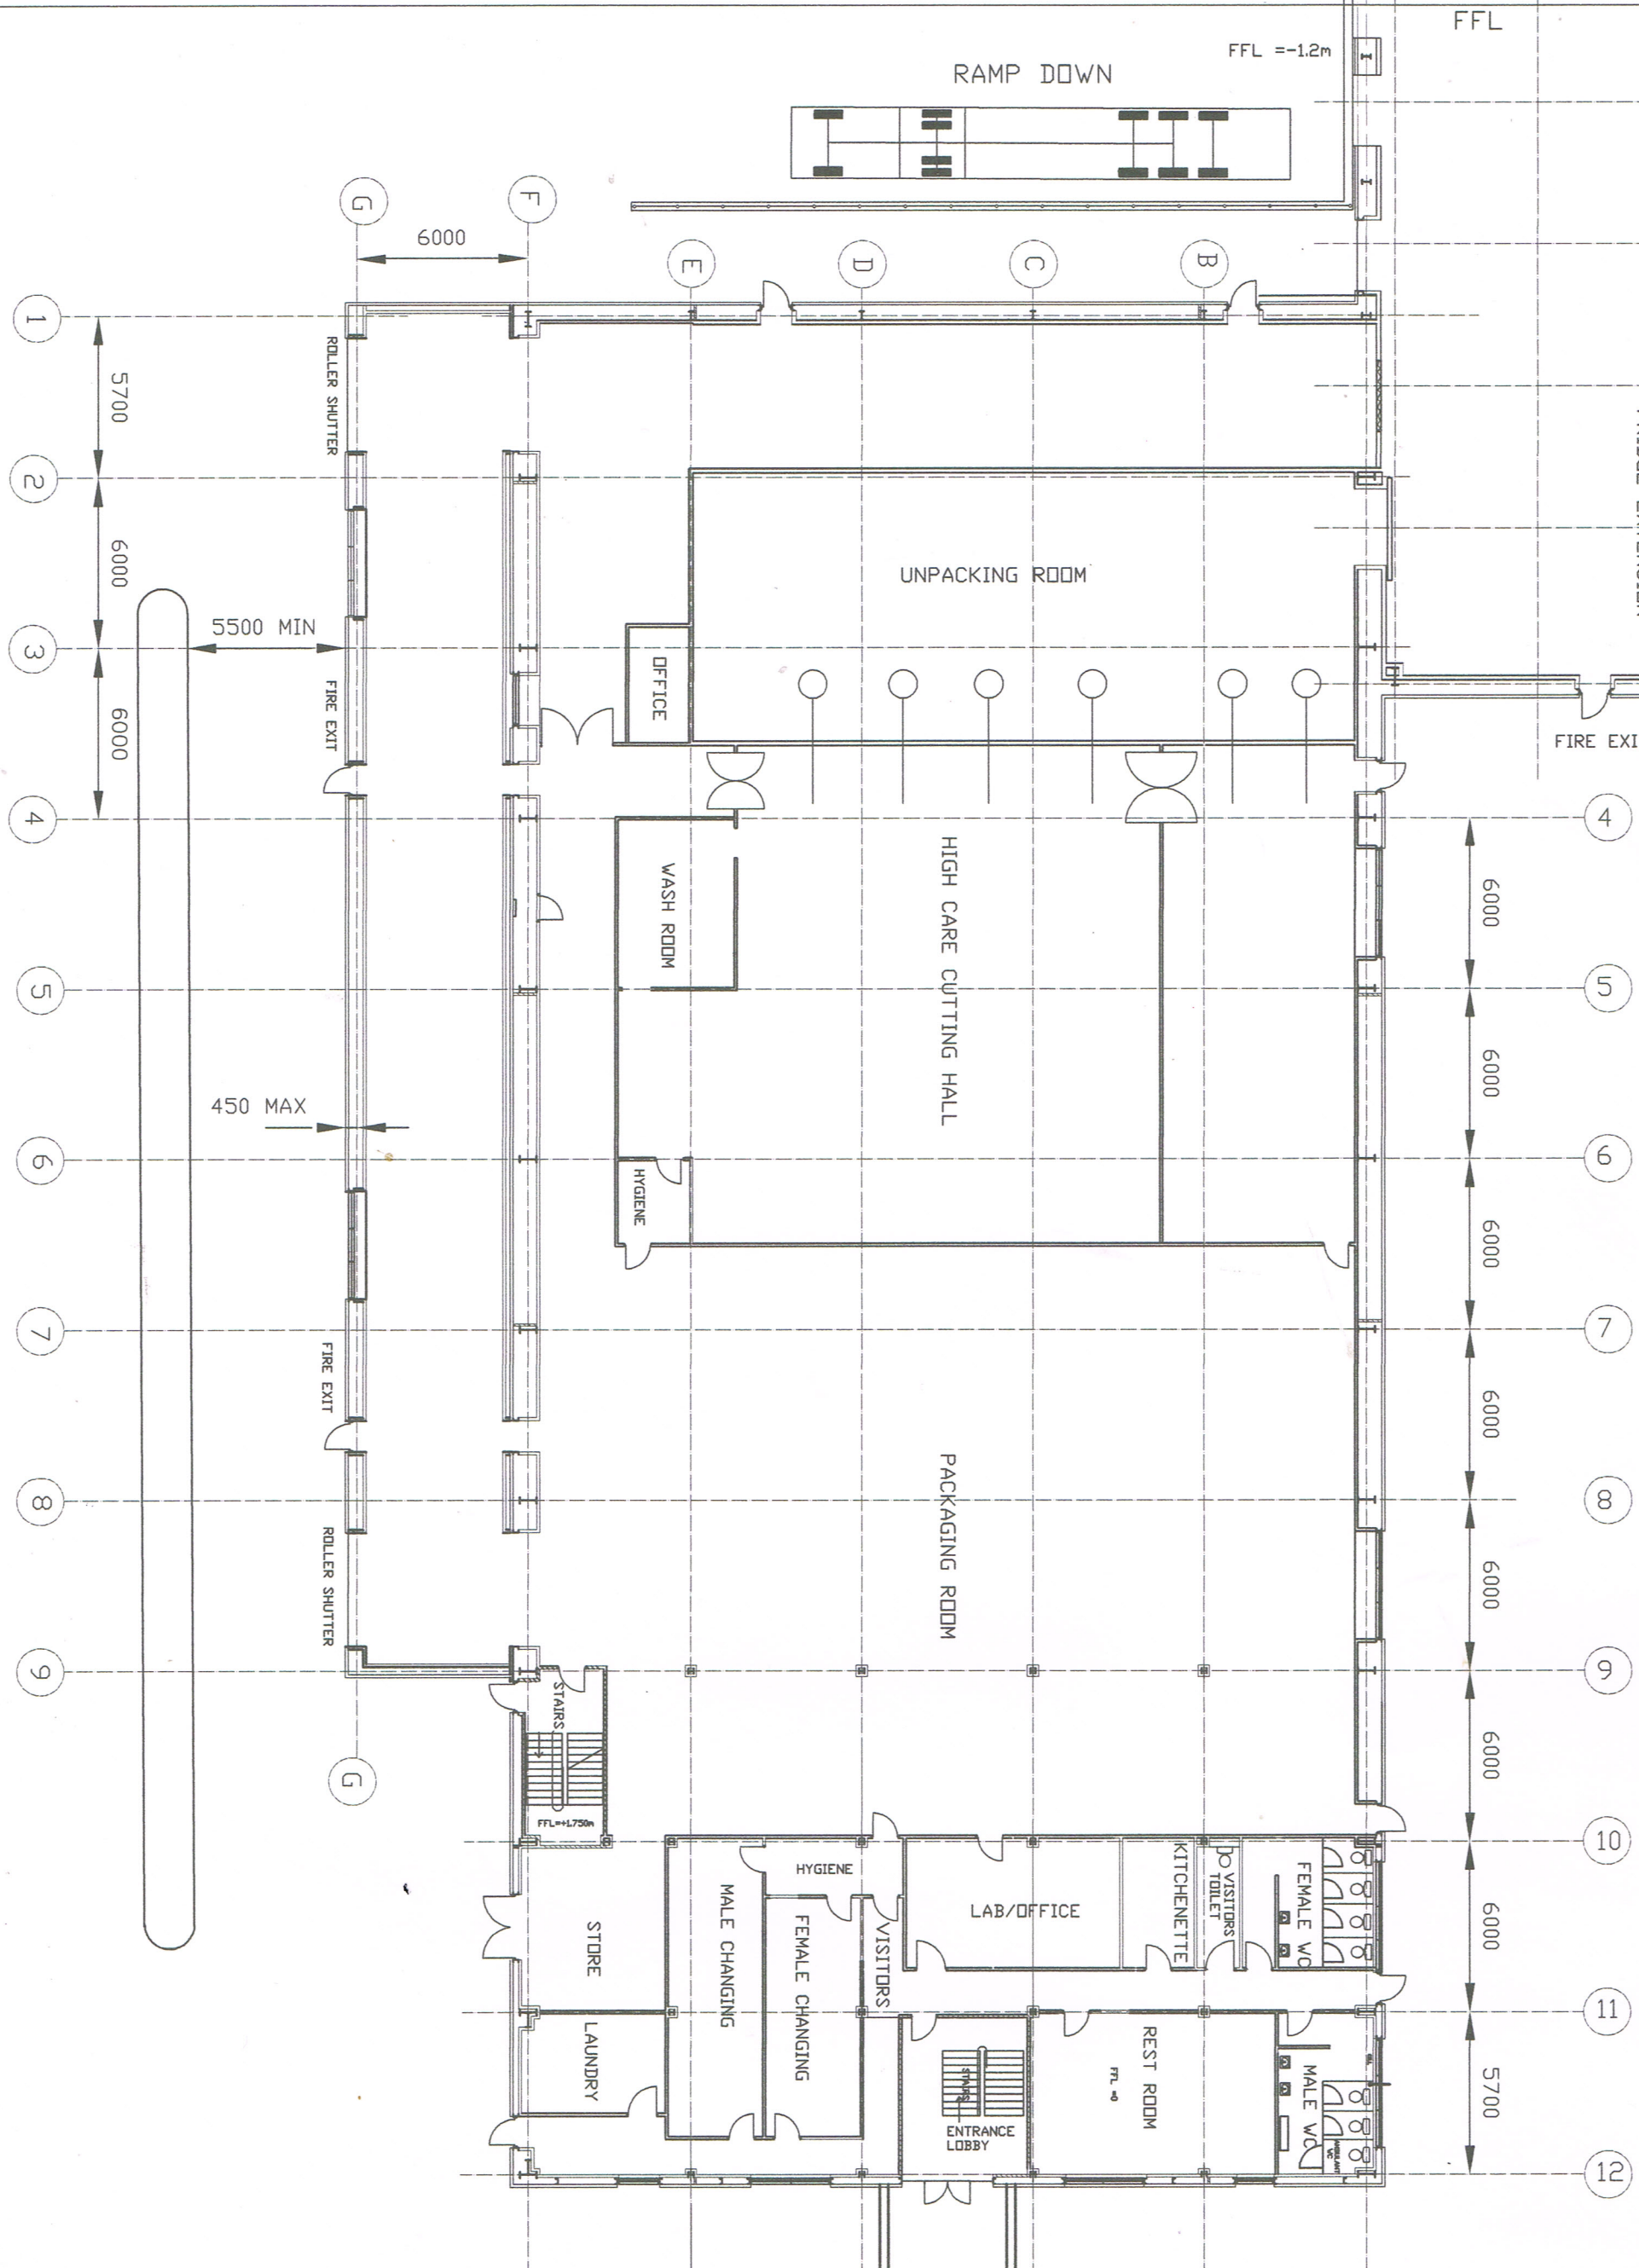

Drawing Title
**PROPOSED FLOOR LAYOUT
 GRIDS F/G-1/9**

Project
**EXISTING PACKAGING BUILDING
 SIDE EXTENSION**

DEWLAY CHEESEMAKERS LTD
 GARSTANG BY-PASS ROAD
 GARSTANG
 PRESTON PR3 0PR

Scale	Date	Drawn by
NTS	31/03/2023	NGSibley
Dwg. No.	Rev.	
202331/DR3		