
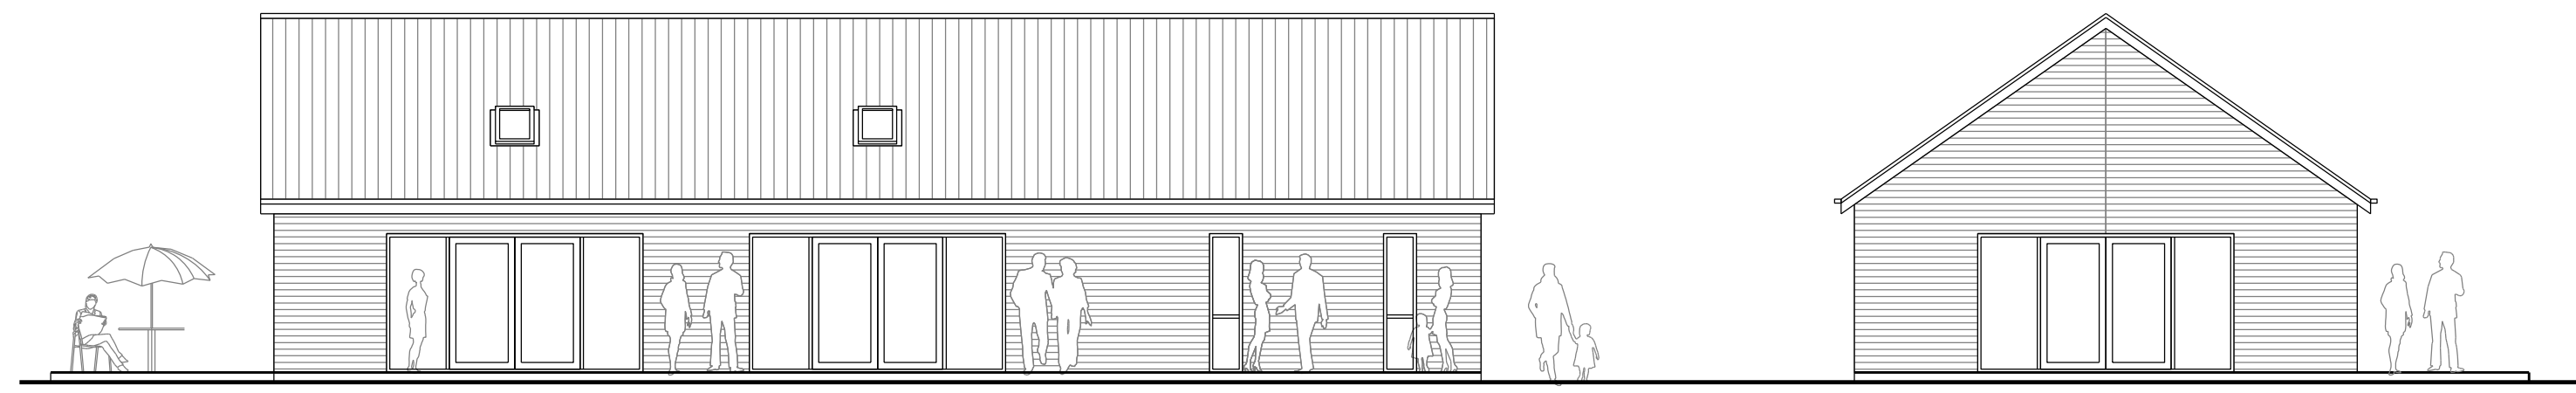



Proposed Amenity Lodge Plan

SCALE 1:100

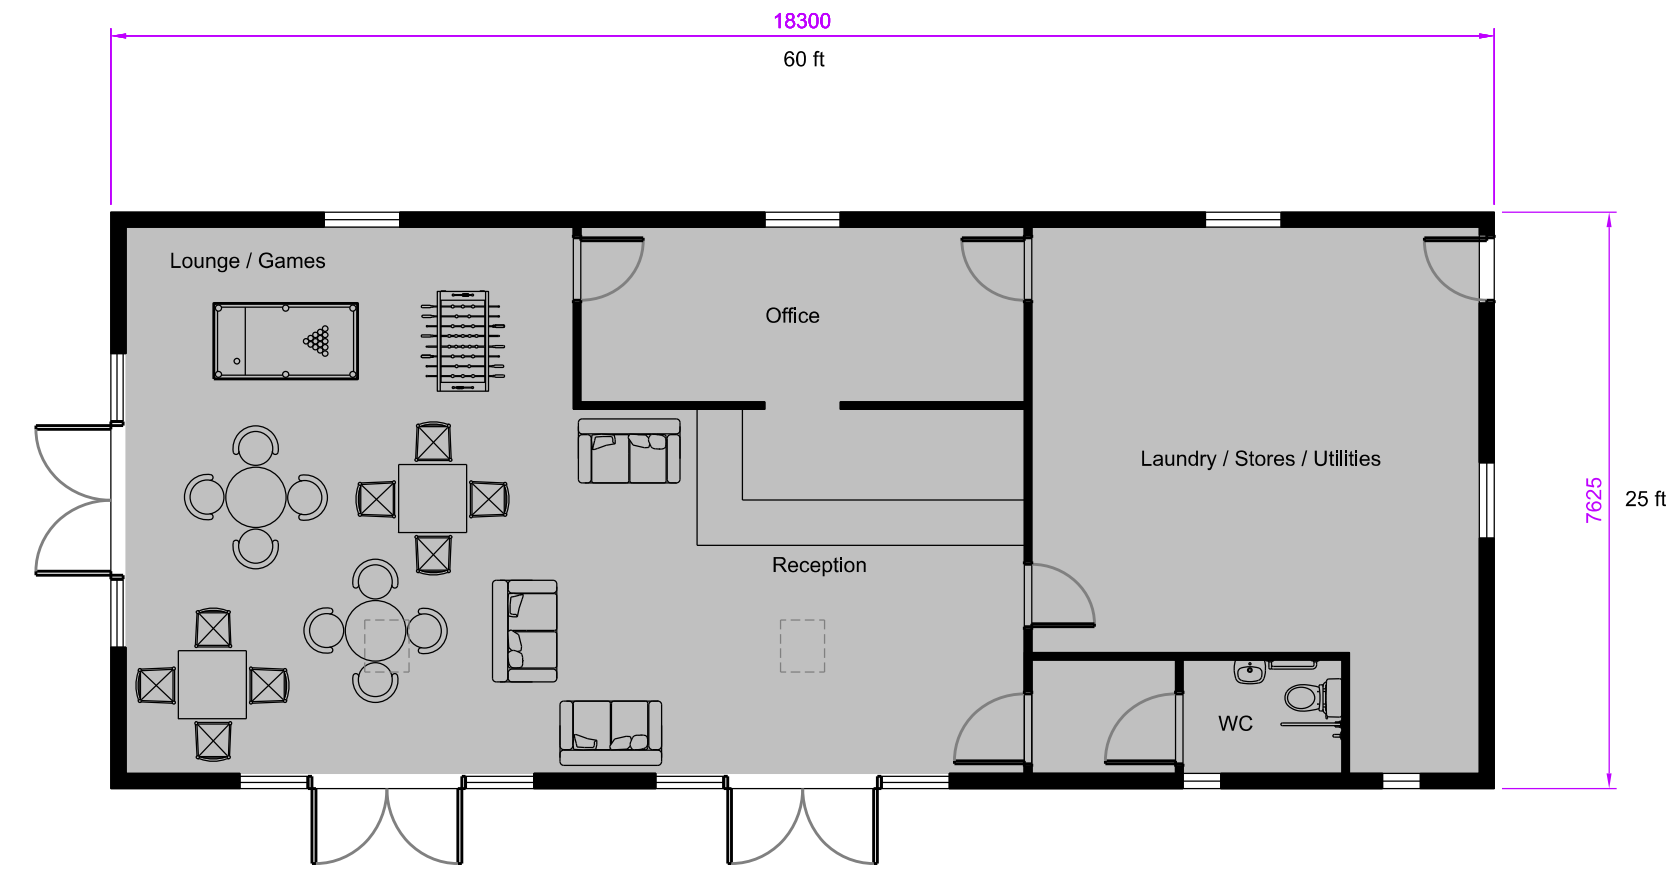

South

West

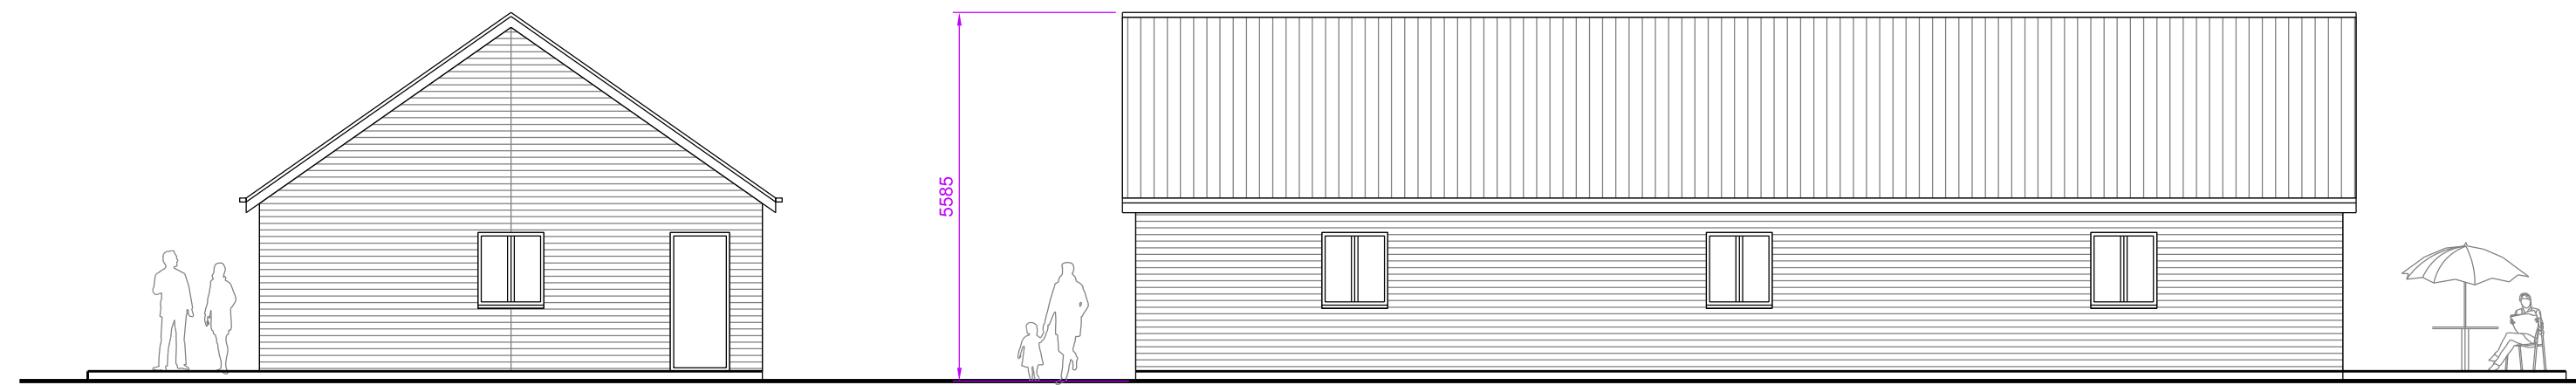


East

North

Proposed Amenity Lodge Elevations

SCALE 1:100

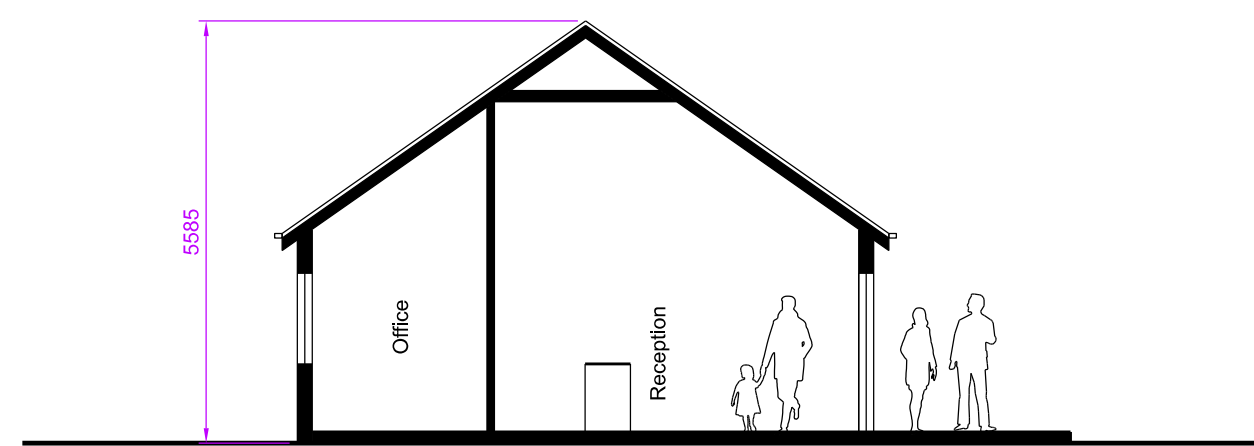


Proposed Amenity Lodge Section

SCALE 1:100


Proposed Holiday Lodge Plan

SCALE 1:100

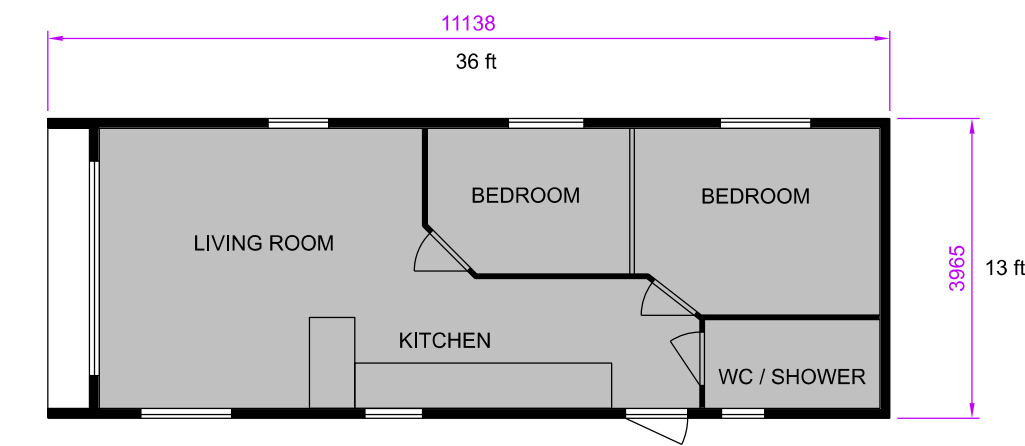


Proposed Holiday Lodge Elevations

SCALE 1:100

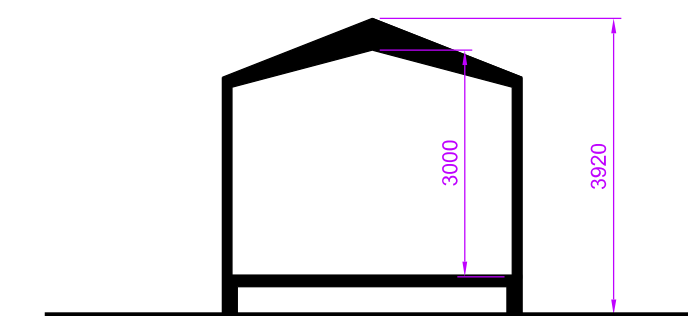

Proposed Holiday Lodge Section

SCALE 1:100

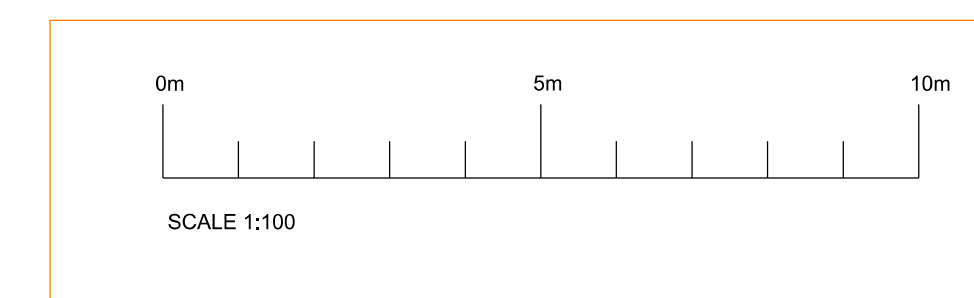

General Notes

NOTES: -

This drawing must NOT be scaled.

Work shall not commence until planning and building regulation approvals have been obtained in full.

All dimensions and levels to be checked on site by contractor and any discrepancies to be reported to the architect and client prior to commencement of work on site.

All drains & services to be located by contractor.

This drawing is for building control purposes only. Detail design and specification shall be the sole responsibility of the contractor.

The Contractor is to allow for those items of work which are not specifically identified in the Contract Documents but which it is reasonable to expect an experienced contractor to identify from them as being necessary (such as but without prejudice to the foregoing - screws, noggins, supports, flashings etc).

Copyright

Ettridge Architecture Ltd retains copyright of these designs. This drawing must not be reproduced without the consent of the architect. A third party who does not have a licence or sub-licence to use the design will not be entitled to use the drawings without the consent of the architect.

Amendments

B	Section adjusted. Dimensions Added	12.05.23
A	Sections Added	03.05.23

Rev	Amendment	Date
-----	-----------	------

ETTRIDGE ARCHITECTURE LTD

52-54 PRESTONGATE
HESSLE
EAST RIDING OF YORKSHIRE
HU13 0RE

(T) 01482 690026 www.ettridge.net

Project:
Rolston Camp, Main Road,
Rolston,
HU18 1XP.

Client:
South Shores Country Park Ltd

Drawing Title:
Proposed Lodges Plans,
Sections & Elevations

Compass:  Phase: **Planning**

Drawn by: CN Checked by: DE

Drawing No: 223 28 003B Scale: 1:100 @ A1
Date: April 2023