



LOCATION PLAN 1:1250

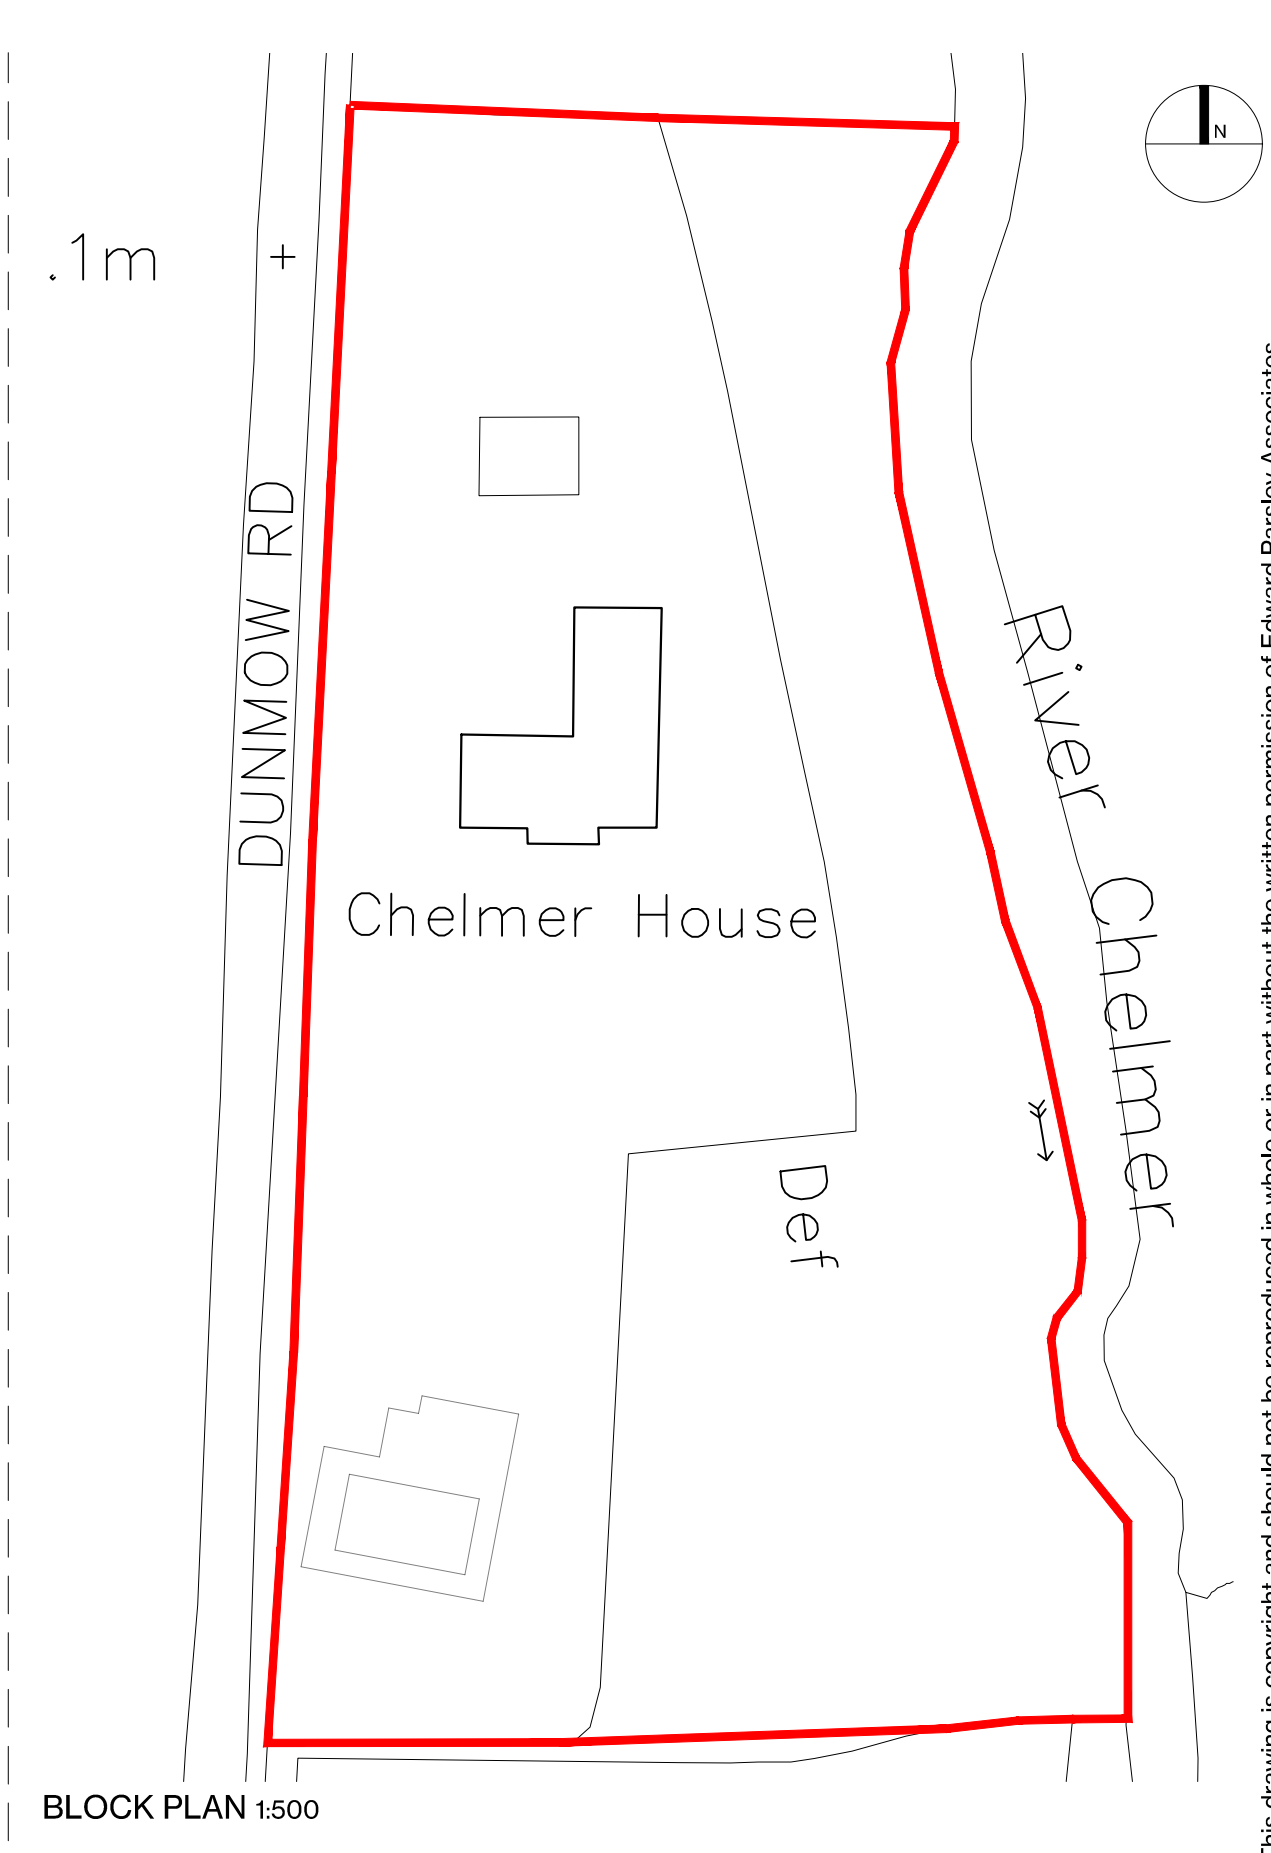

BLOCK PLAN 1:500

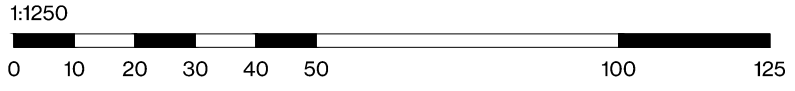

© This drawing is copyright and should not be reproduced in whole or in part without the written permission of Edward Parsley Associates



**EDWARD PARSELY ASSOCIATES**  
 West End Barn, The St, Rayne, Braintree, Essex, CM77 6RY  
 01376 349929  
 info@epadesign.co.uk  
 www.epadesign.co.uk

KEY

REVISION / DATE / DESCRIPTION

ADDRESS	Chelmer House, Tilty, Dunmow, CM6 2HW
CLIENT	Darren Smith
TITLE	Location and Block Plans
PROJECT DESCRIPTION	Single Storey Rear Extension

DATE	March 2023
SCALE @ A3	1:1250 / 1:500
PROJECT NO	14209
DRAWING NO / REV	01