
## **MATERIALS**

- 1. New proposed windows to match existing
- 2. Brickwork to match existing
- 3. Open oak porch
- 4. Brick plinth to match existing
- 5. Plain clay tiles to match existing
- 6. Sedum flat roof with aluminum coping
- 7. Sedum flat roof with soldier course brick parapet
- 8. Full height minimally framed sliding doors
- 9. Frameless glass window seat
- 10. New large, minimally framed window
- 11. Low level brick planters and shrubs



Side s Elevation 1:100

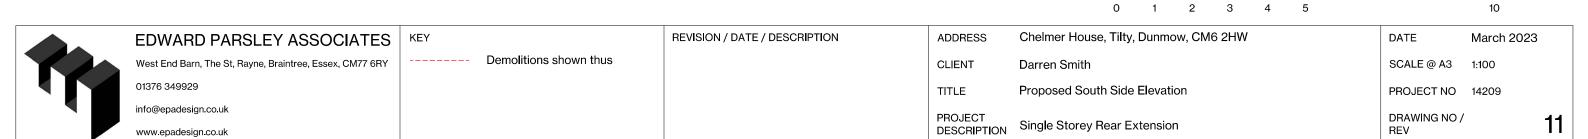

1:100