



Rev	Date	Description	By	Chkd
001	02.05.2023	Planning Application	MB	JM

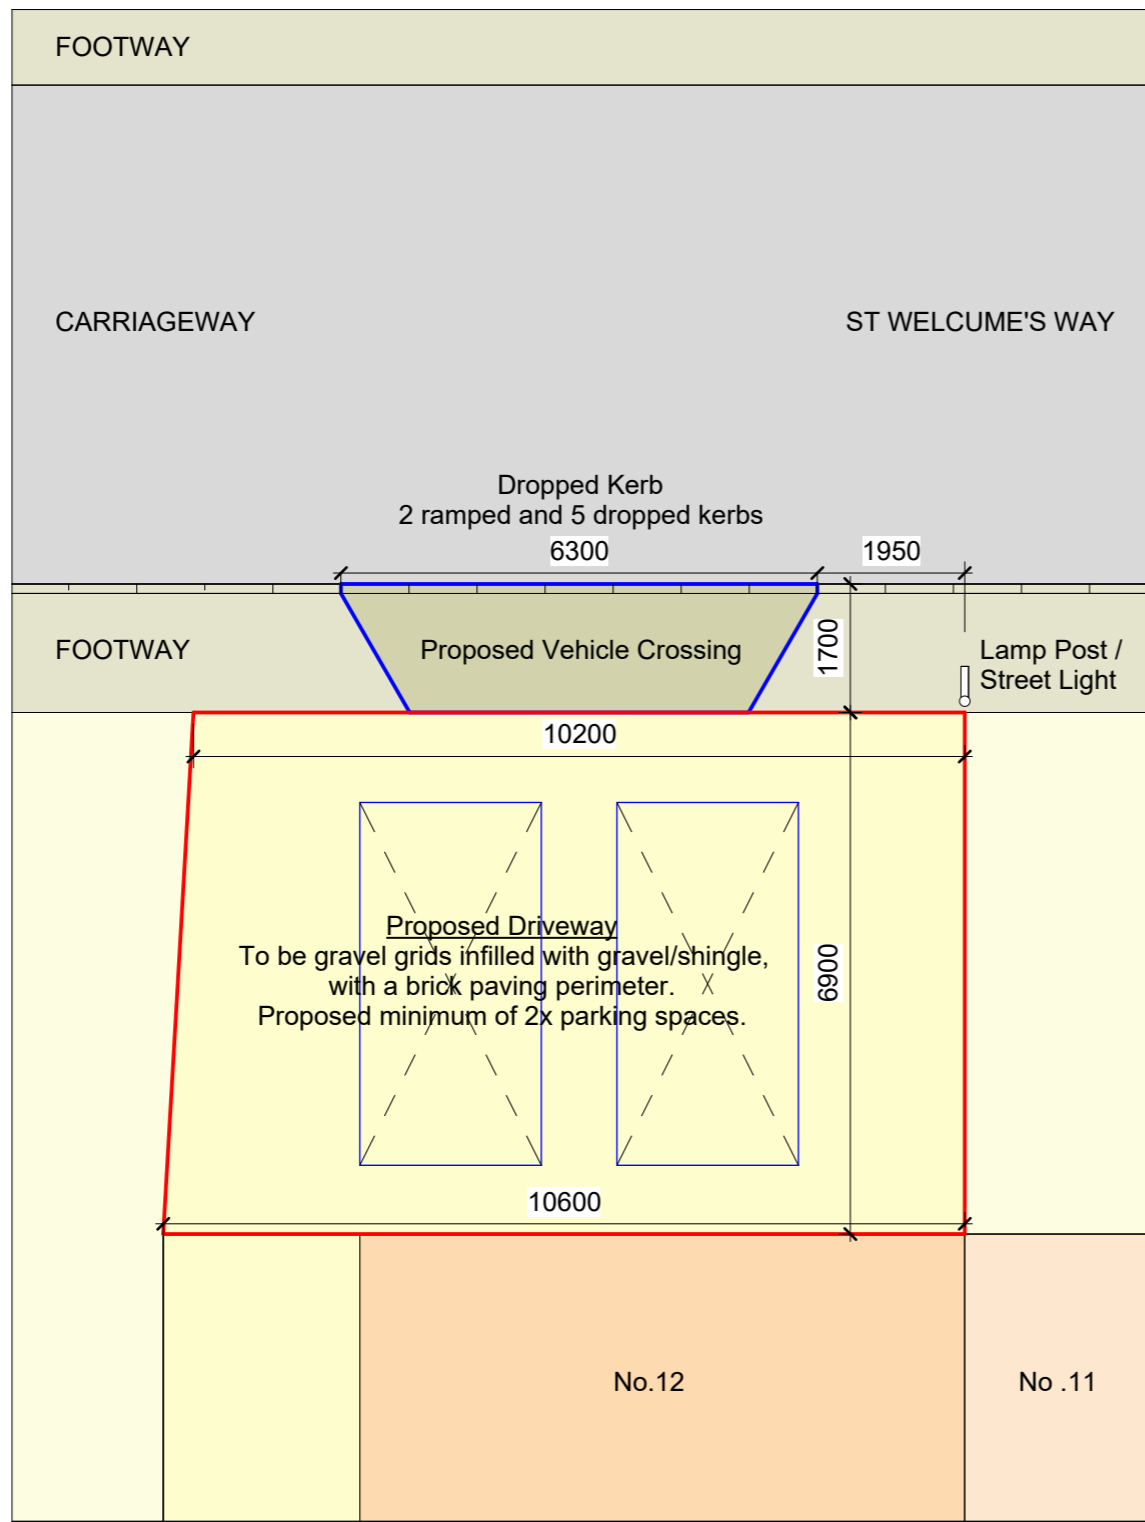

Do not scale. Use figured dimensions only. All dimensions to be checked on site.

All drawings to be read in conjunction with the engineers' drawings. Any discrepancies between consultants drawings to be reported to the architect before any work commences.

The contractor's attention is drawn to the Health & Safety matters identified in the Health & Safety plan (or the contractor's RAMS) as being potentially hazardous. These items should not be considered as a complete and final list. The work package contractor's normal Health & Safety obligations still apply when undertaking constructional operations both on and off site.

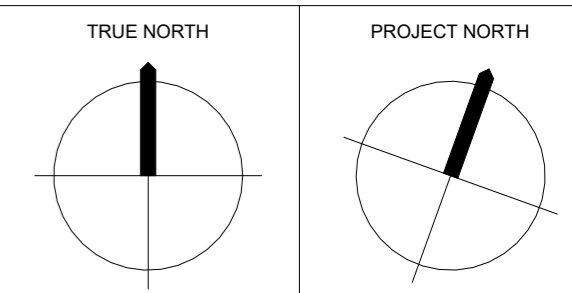

Issue Status

Planning Application

Client
Mr Paul Bates
 12 St Welcume's Way,
 Harrietsham,
 Maidstone,
 Kent,
 ME17 1BD



Pro Arkitects - Design & Build Experts
 4 Cradlebridge Drive, Ashford,
 TN24 0RN, United Kingdom

+44 (0) 33 0998 0974 T
 www.proarkitects.co.uk
 info@proarkitects.co.uk

Project
Dropped Kerb and Driveway

Drawing Title
Drop Kerb Layout Plan

Scale at A3 1 : 100	Client and Drawing Reference 00266-PADB-00399-DR-A-5003	Rev 001
------------------------	--	------------

