


"CHURCHFIELDS", SMITHY LANE, LONGDON, RUDELEY. WS15 4QH

Scale 1/100th

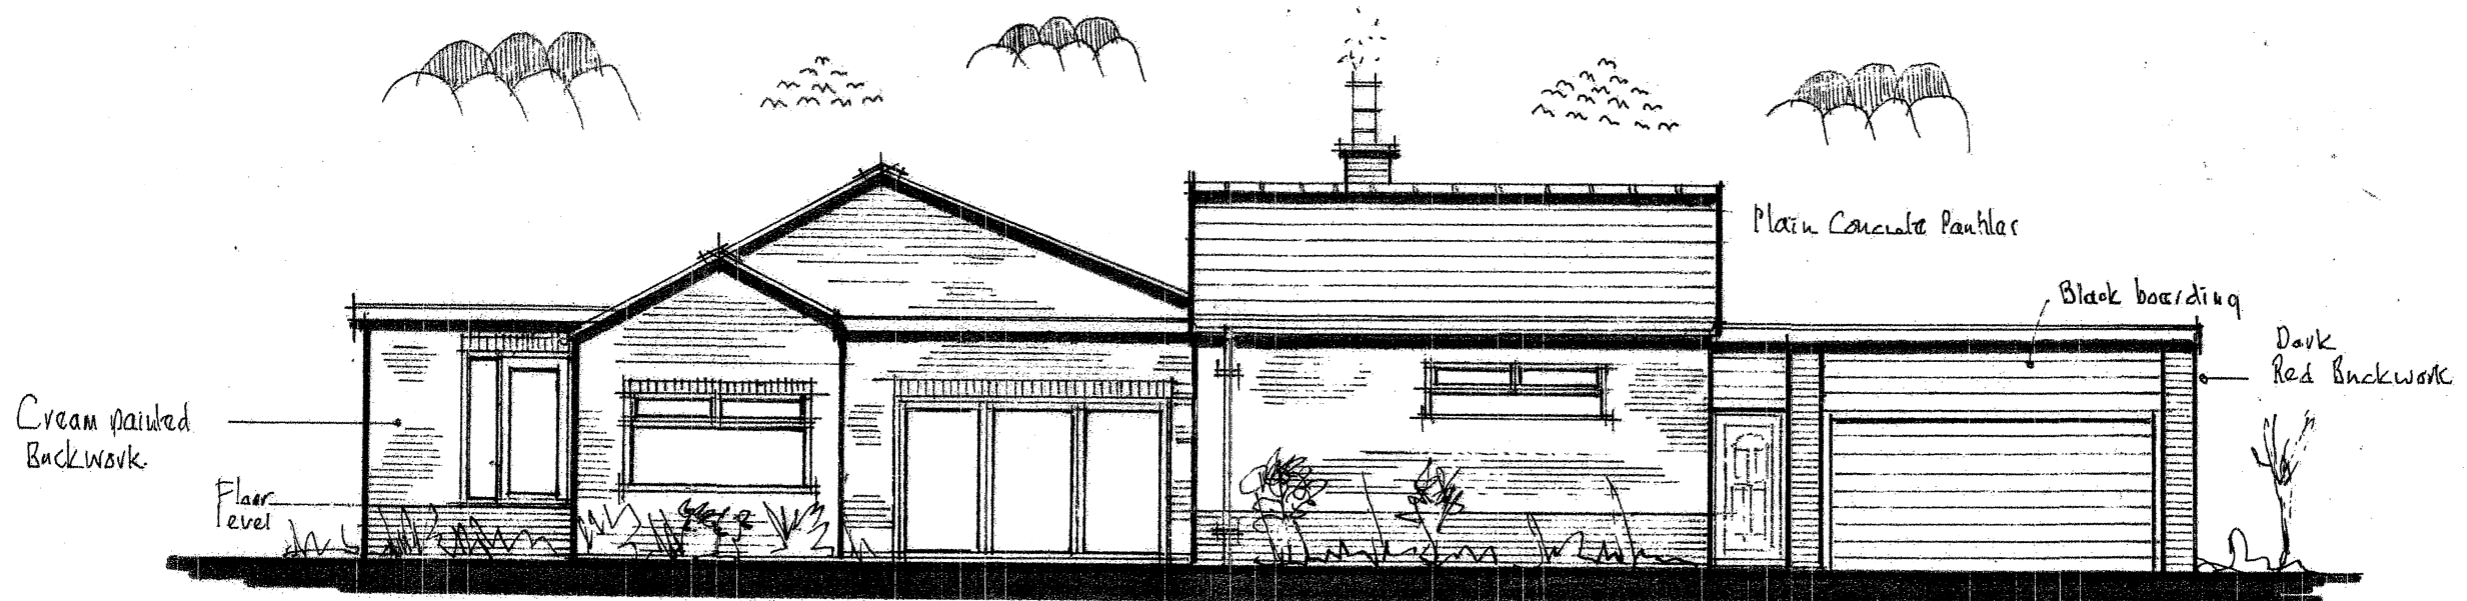

EXISTING SIDE ELEVATION - north



Drawing 6342.03

EXISTING SIDE ELEVATION - south