



"CHURCHFIELDS", SMITHY LANE,
LONDON, ROUGELEY, WS15 4QH

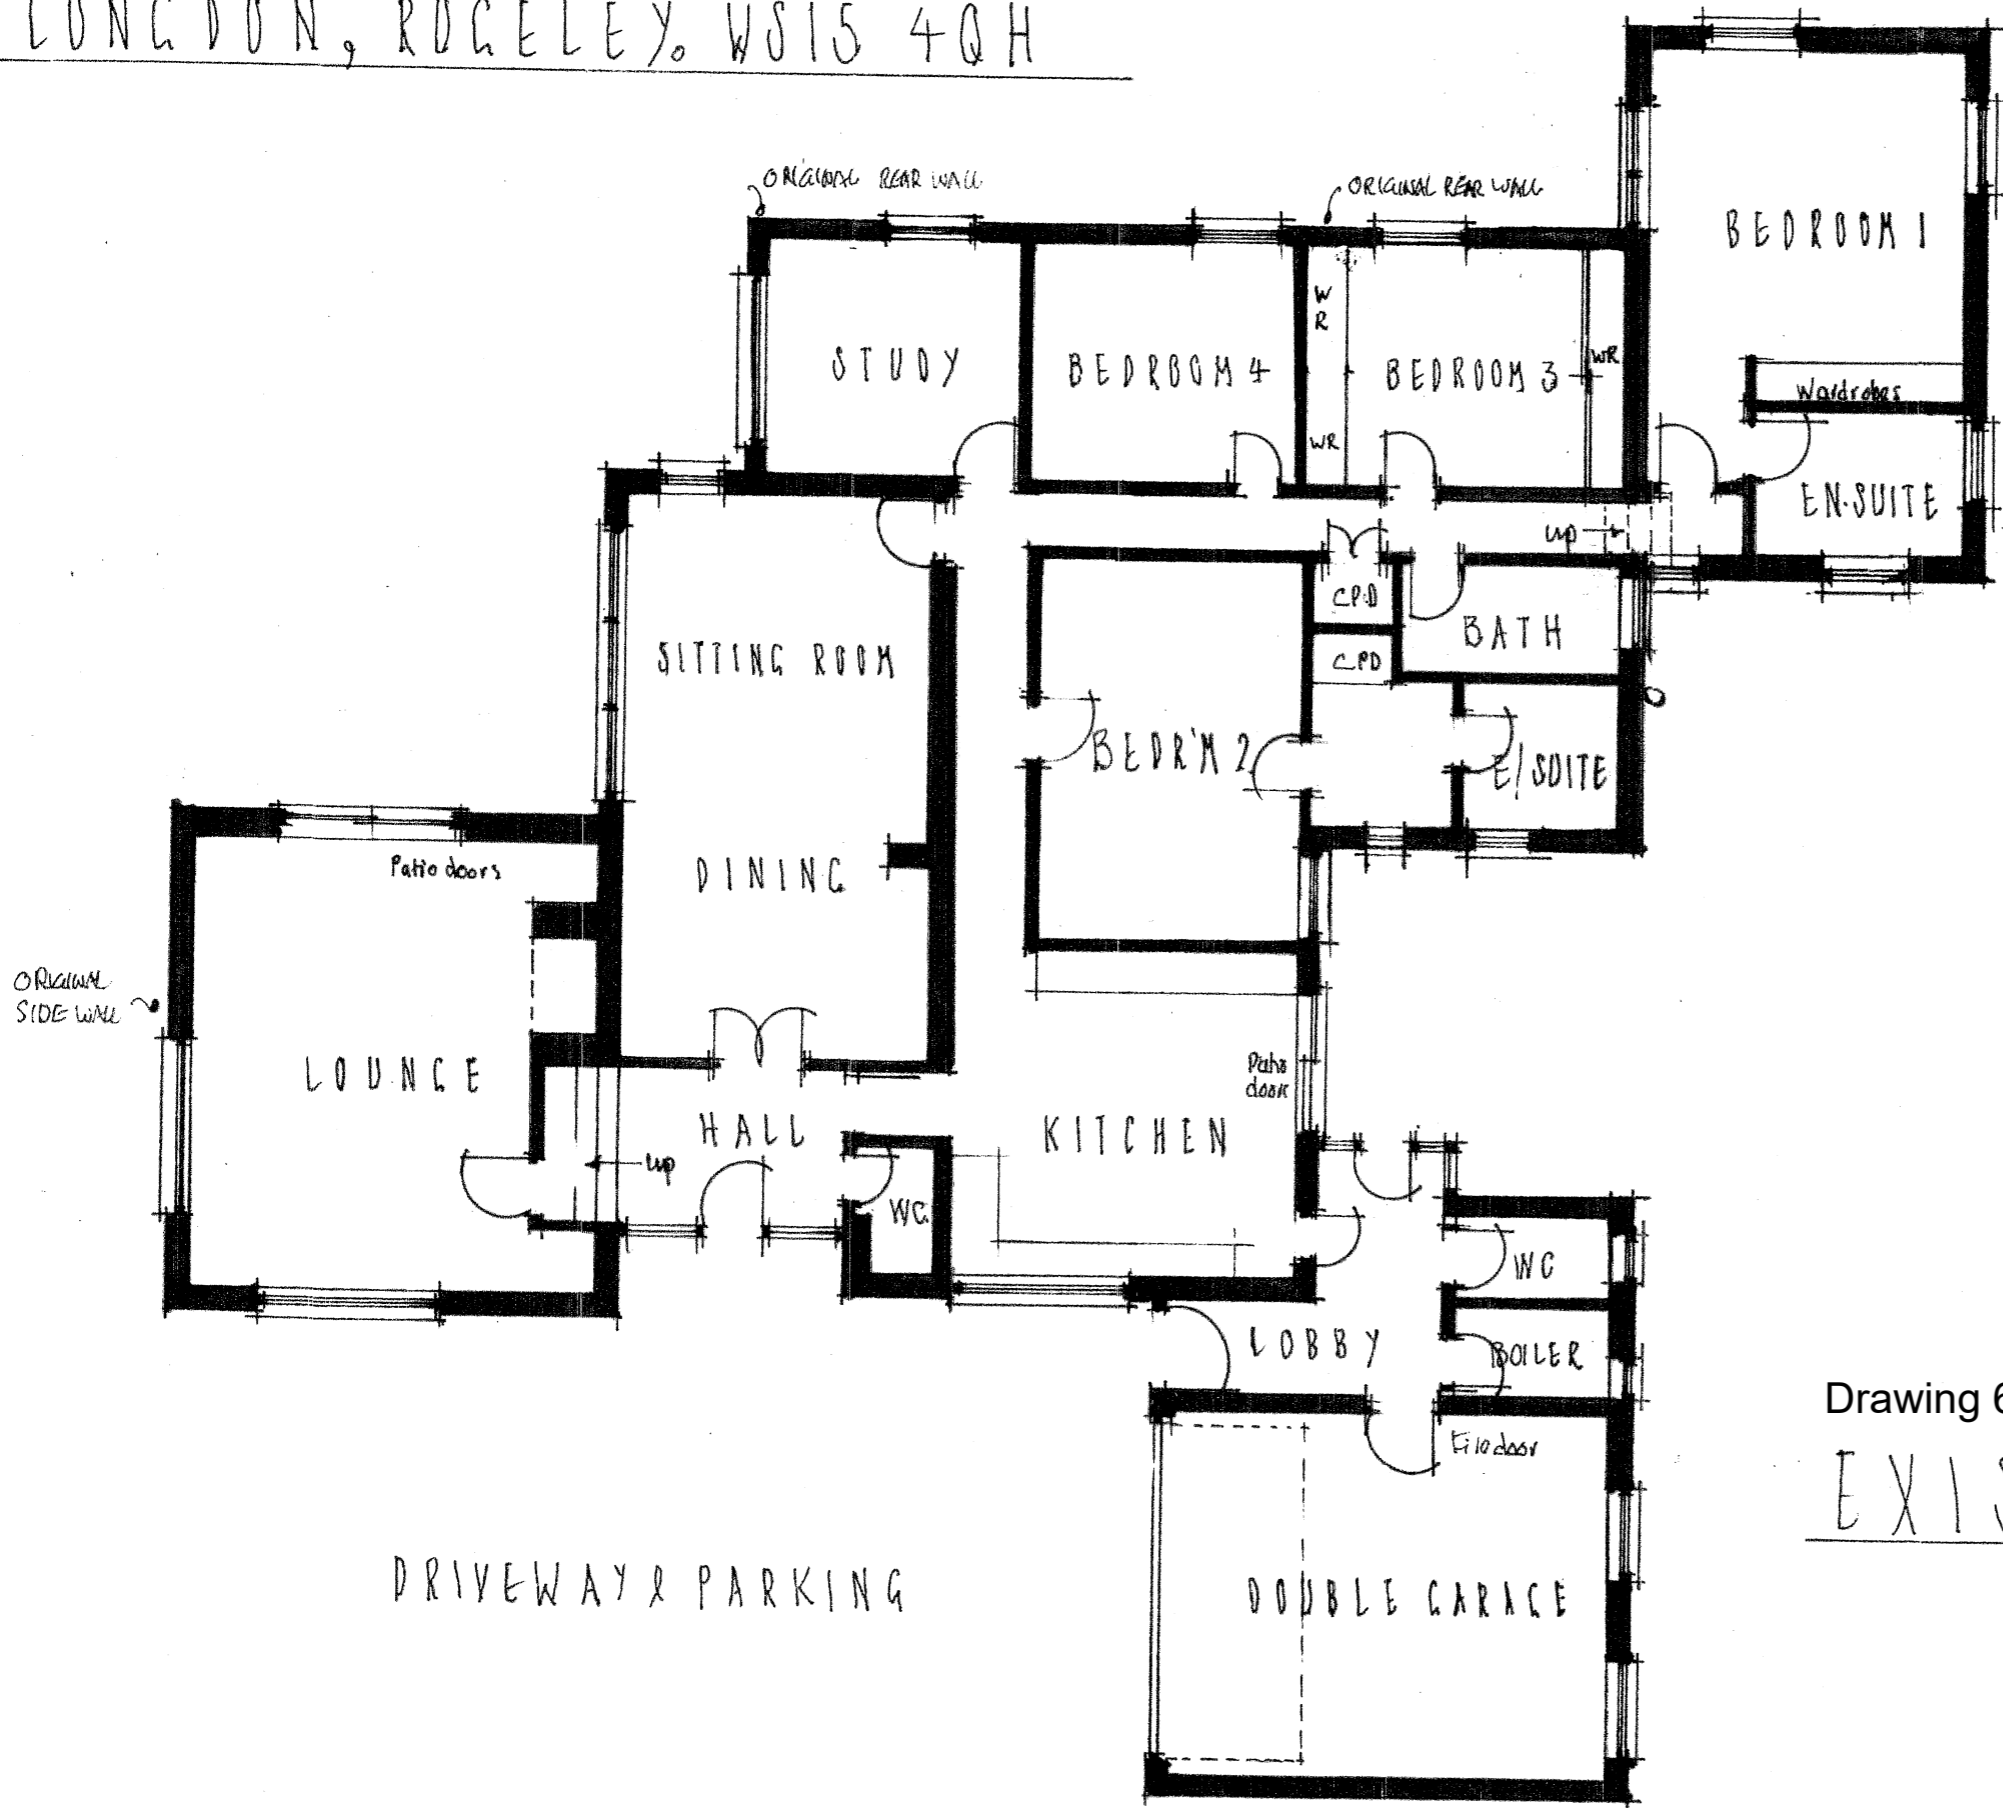

DRIVEWAY & PARKING

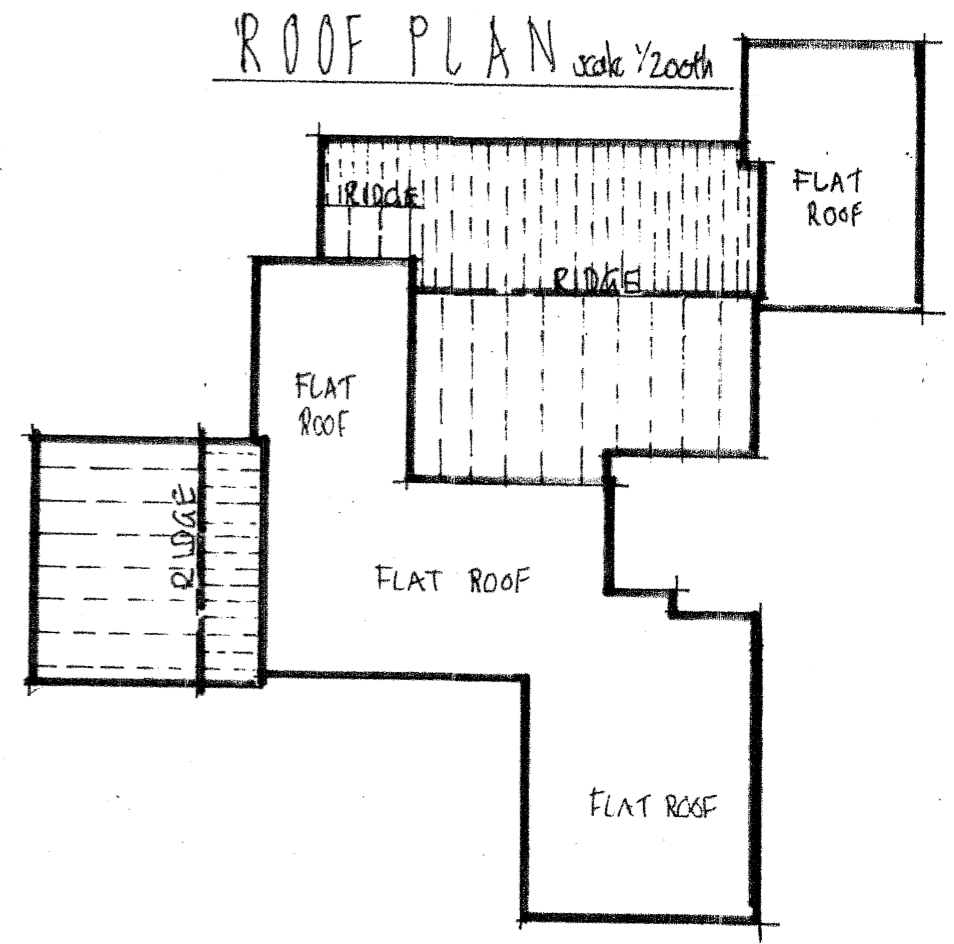

Drawing 6342.01

EXISTING PLAN

Scale 1/100th