


"CHURCHFIELDS", SMITHY LANE, LONGDON, RUGELEY. WS15 4QH

Scale 1/100th

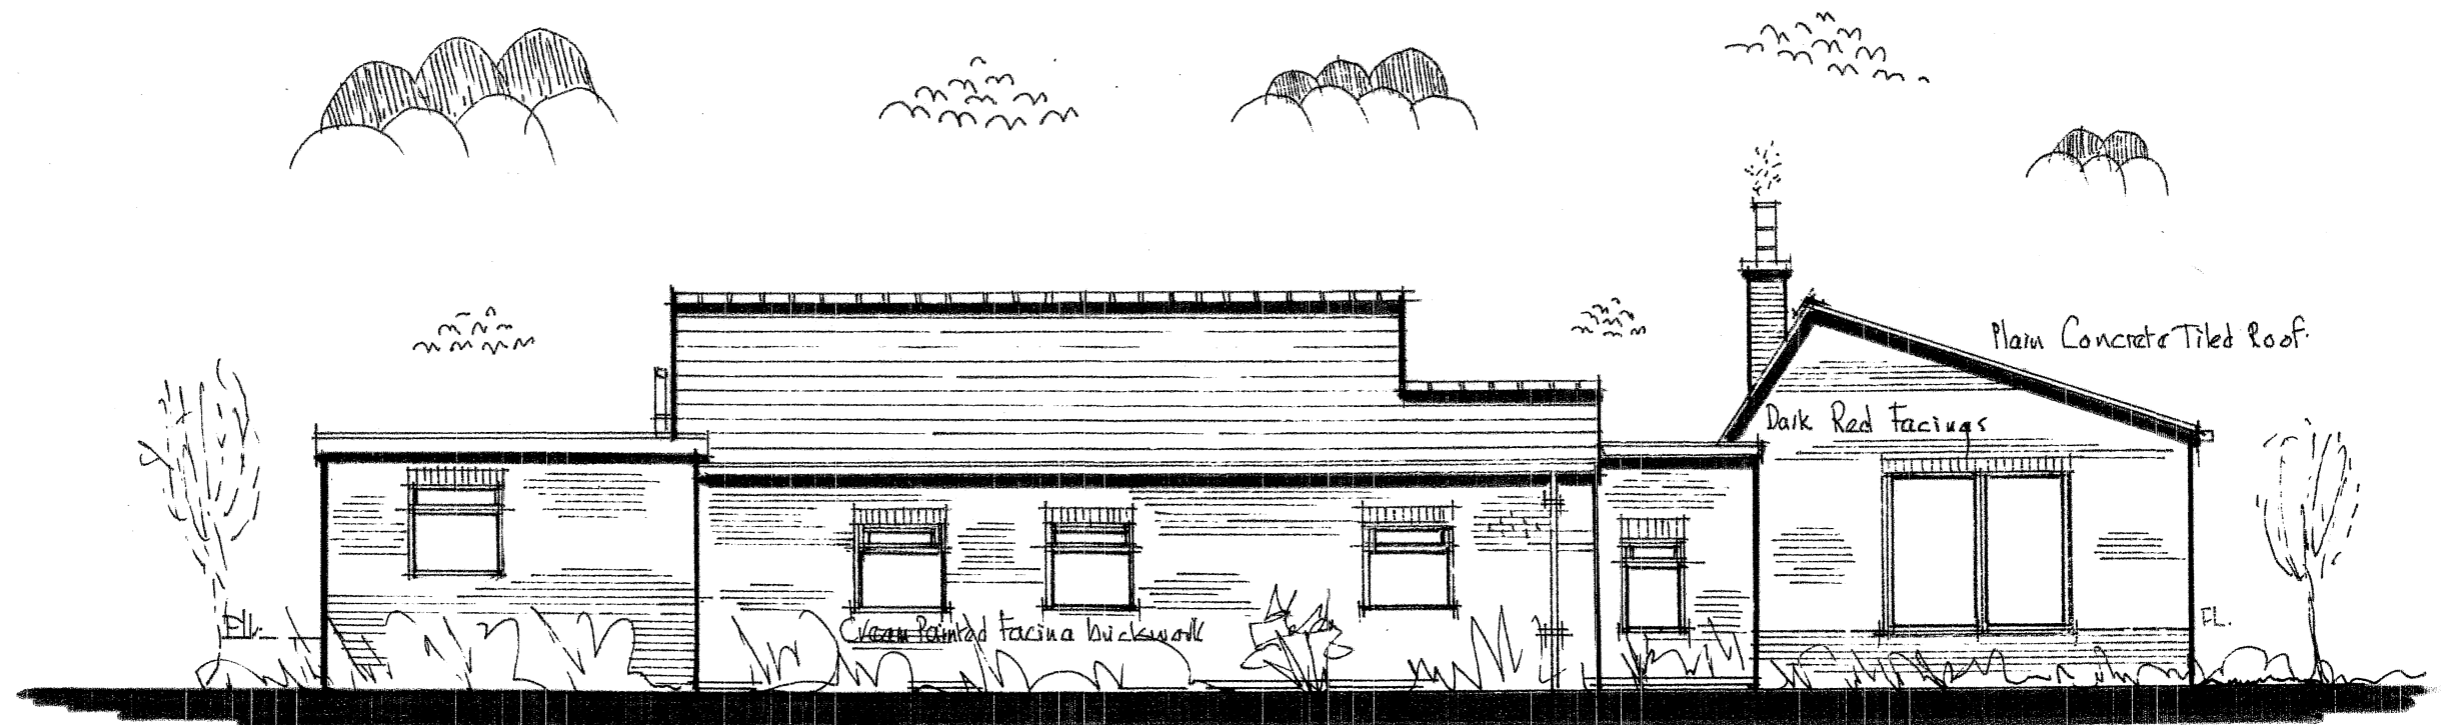

EXISTING FRONT ELEVATION - east



EXISTING REAR ELEVATION - west