



"CHURCHFIELDS",  
SMITHY LANE,  
LONDON, W6 15 4QH

Scale 1/100th

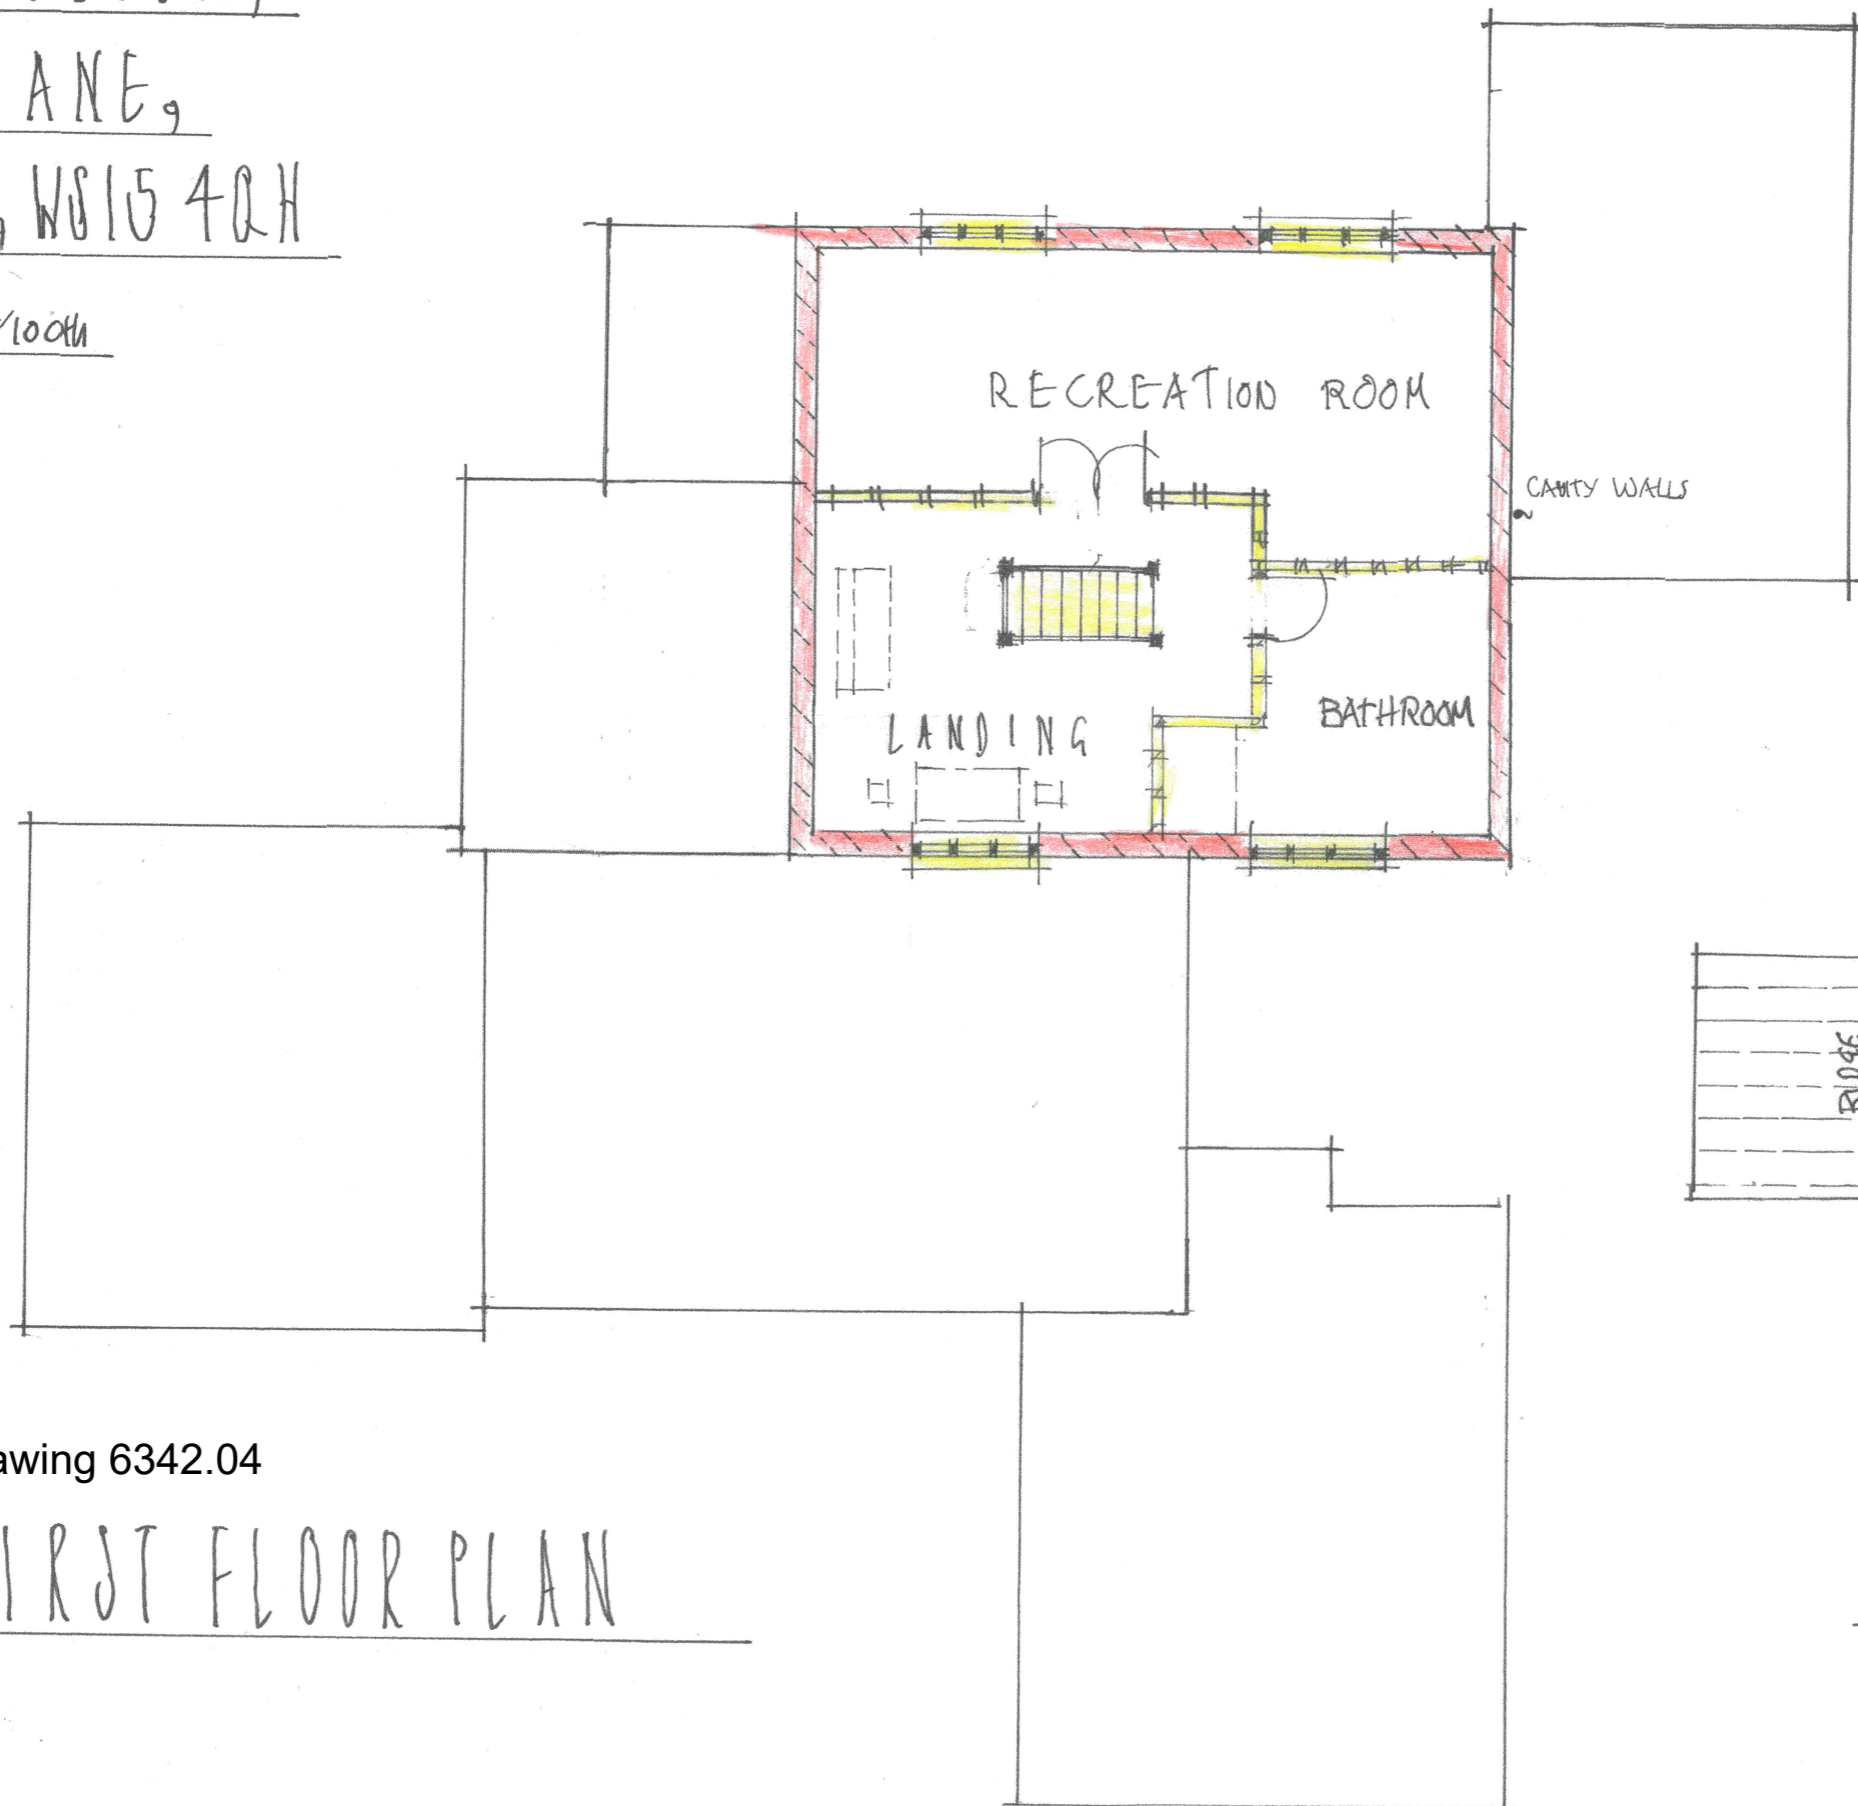

Drawing 6342.04

FIRST FLOOR PLAN

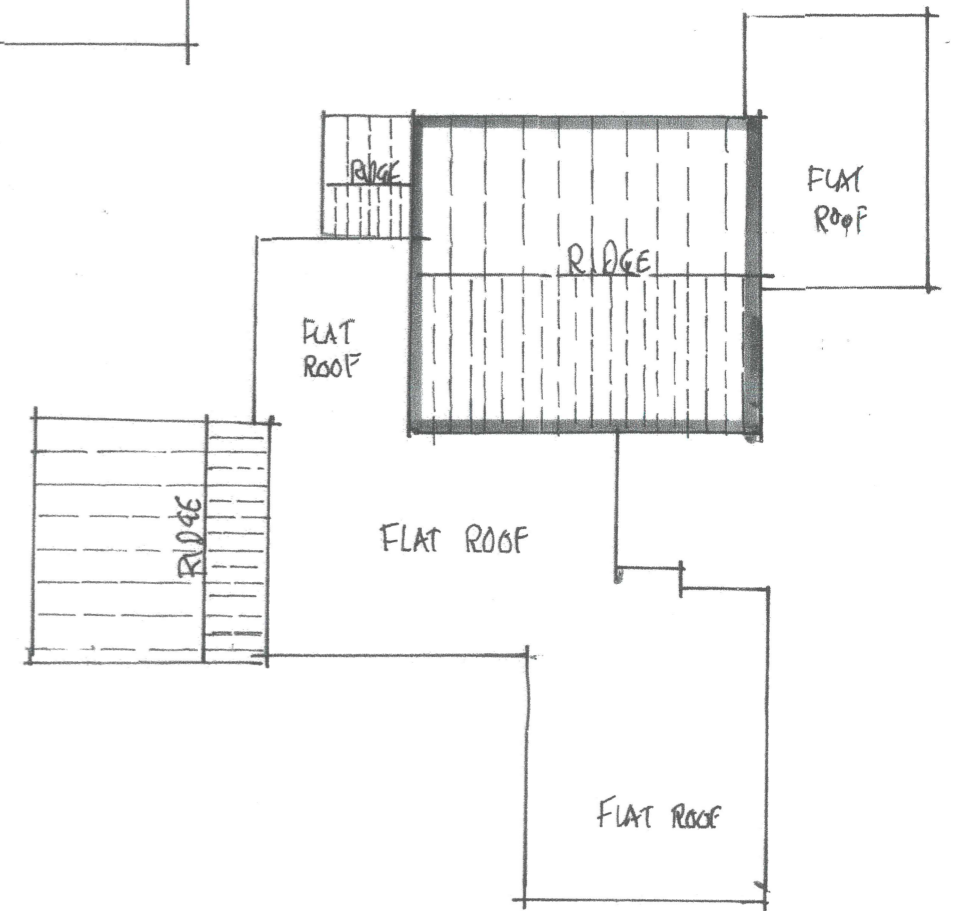

ROOF PLAN