


"CHURCHFIELDS", SMITHY LANE, LONGDON, RUGELEY. WJ15 4QH

Scale 1/100th

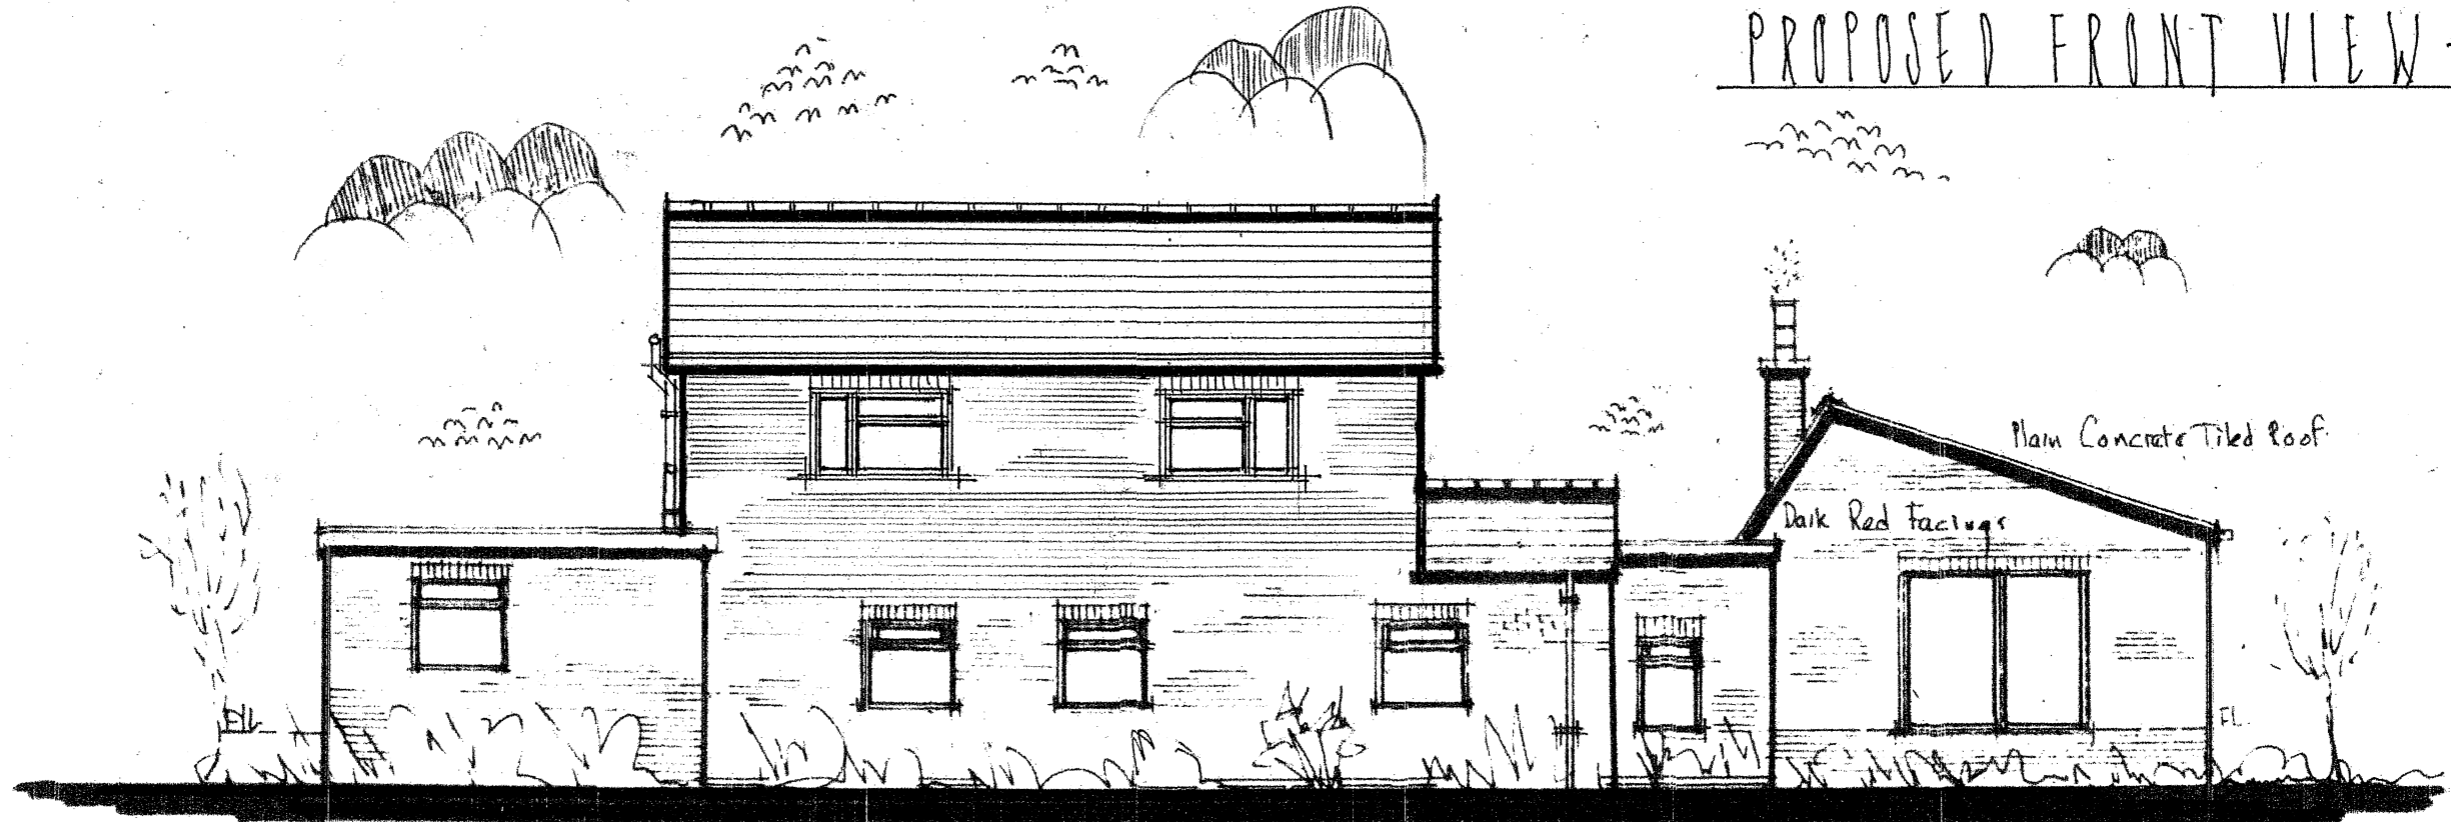

PROPOSED FRONT VIEW - east



Drawing 6342.05 PROPOSED REAR ELEVATION - west