


# Churchfields, Smithy Lane, Longdon, Rugeley, Staffordshire WS15 4QH

Drawing 6342.88

## BLOCK PLAN

1/500th

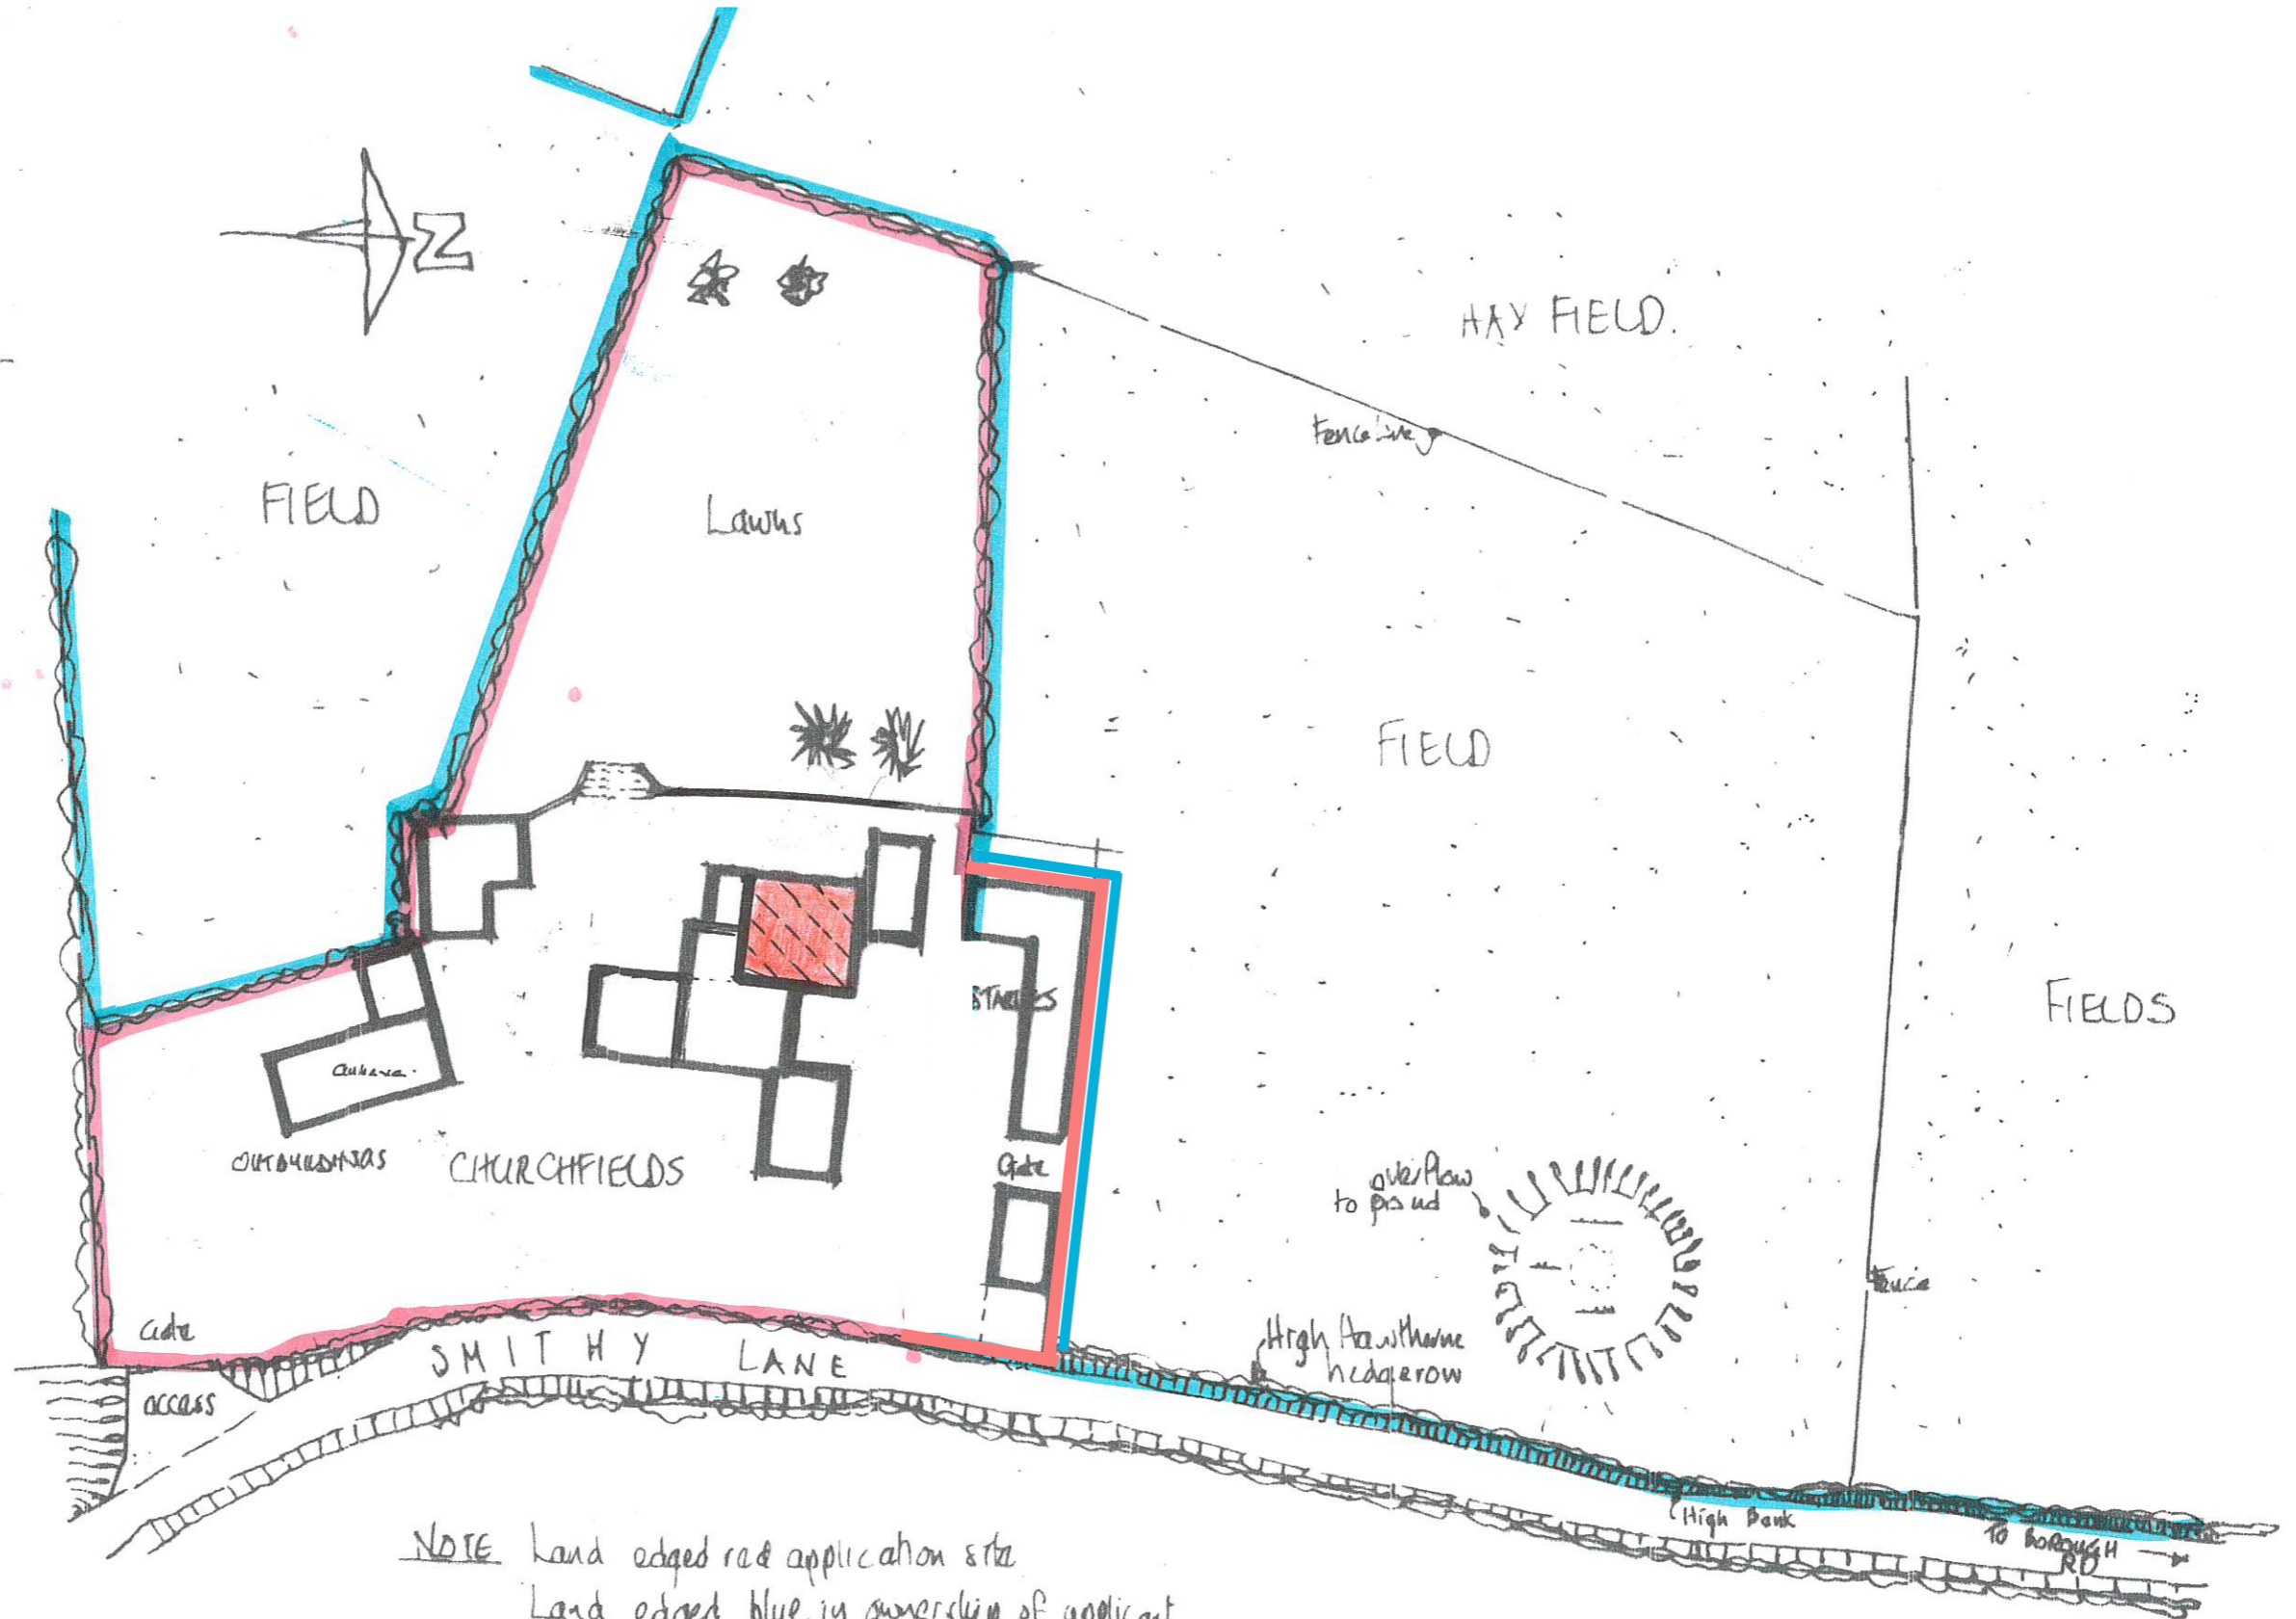

NOTE Land edged red application site  
Land edged blue in ownership of applicant