


PROPOSED BLOCK PLAN - 1:500 @ A1



PROPOSED LOCATION PLAN - 1:1250 @ A1

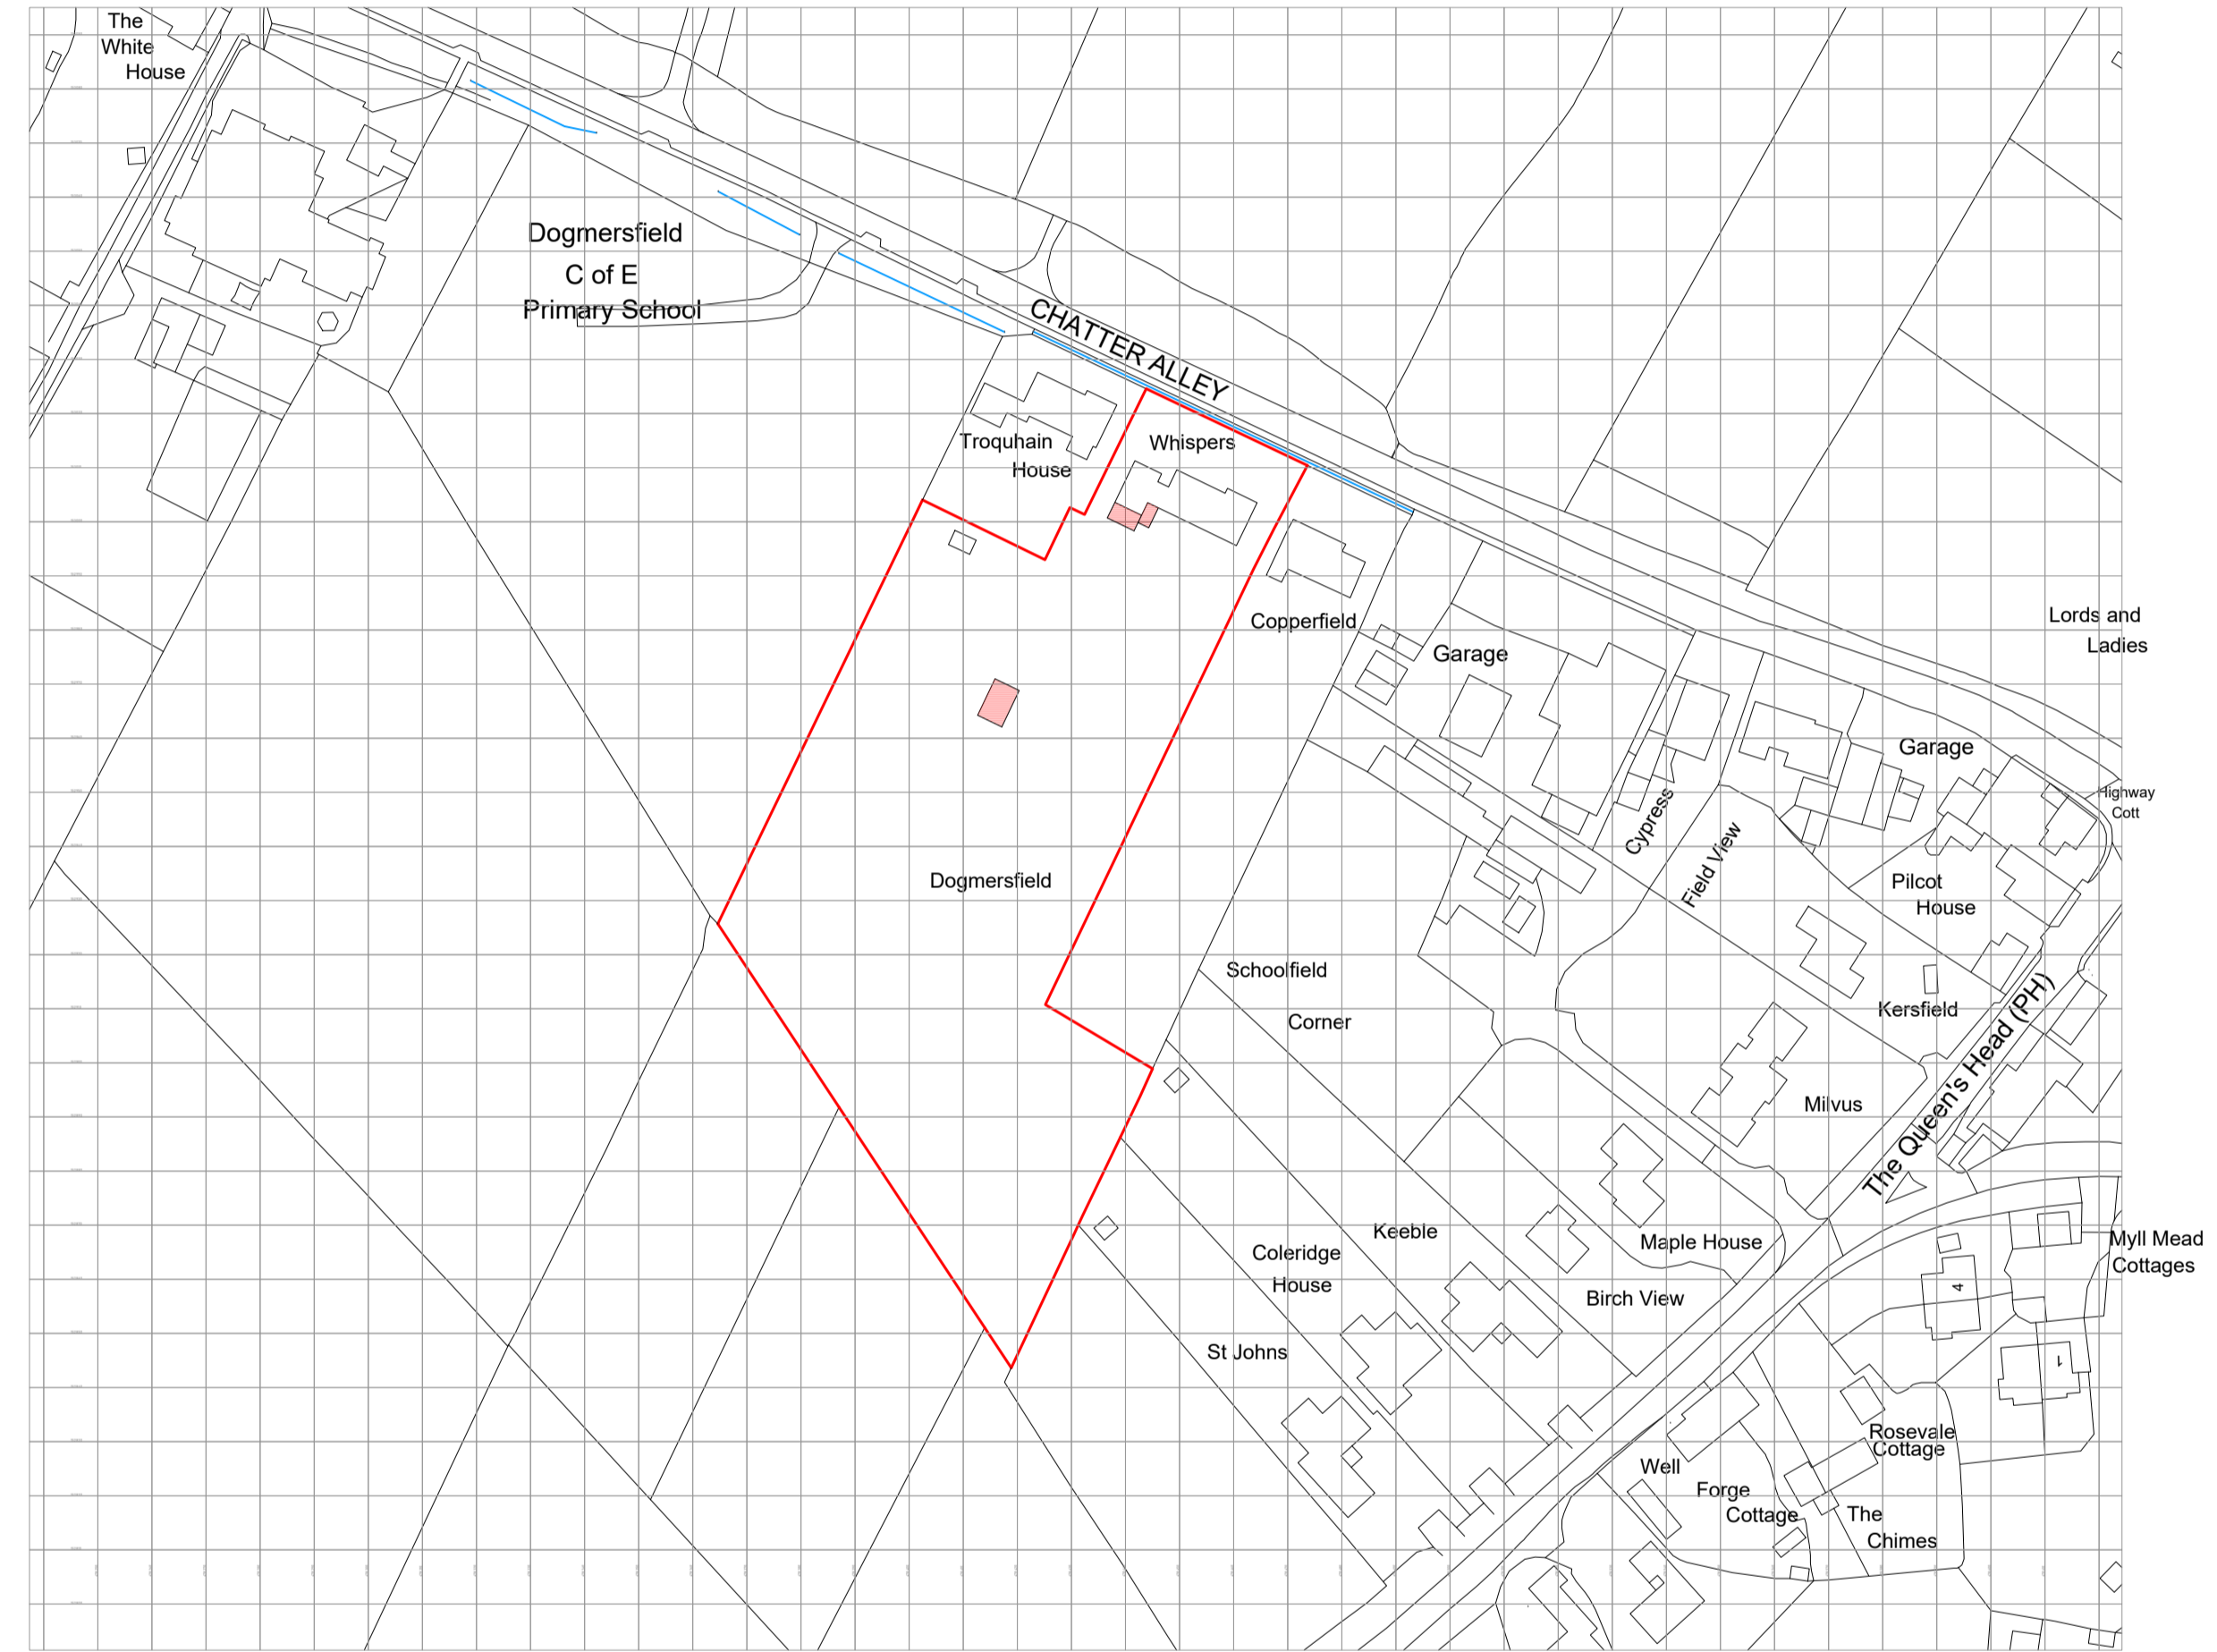

Ordnance Survey, (c) Crown Copyright 2023. All rights reserved. Licence number 100022432




Specialist architecture, surveys and design for disabled people.

4 Carters Row, Hatfield, Hertfordshire, AL9 5NB

Tel: 020 8492 1617 Email: office@adaptationdesign.co.uk Website: www.adaptationdesign.co.uk

Address	Whispers, Chatter Alley, Dogmersfield, Hants, RG27 8SS
Drawing	PLANNING - Proposed Location & Block Plan
Client	TC acting by his Deputy Anna Bond c/o Field Fisher LLP

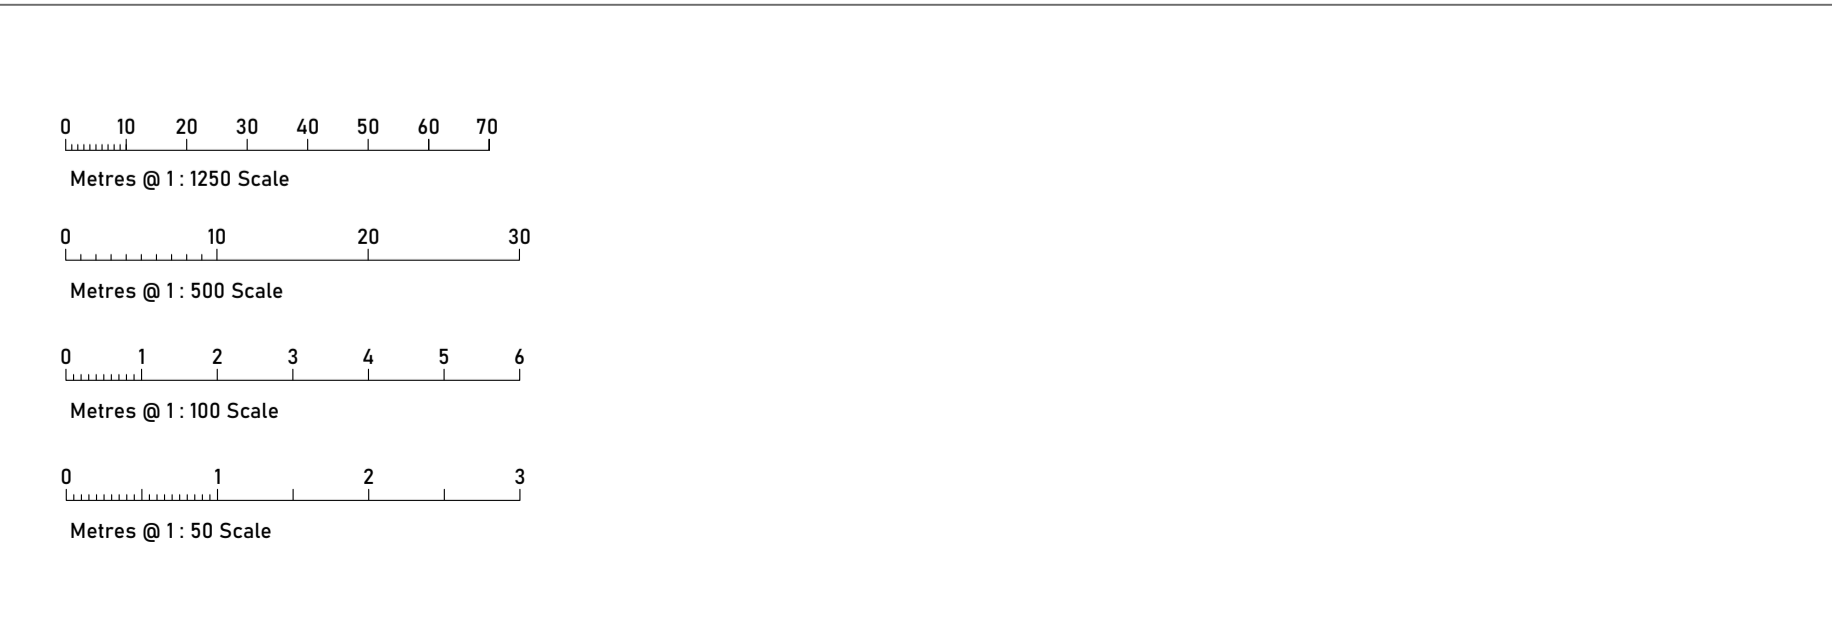

Revision	309 27.04.23 Planning issue
----------	-----------------------------

Drawing No.	5909 / 309	
Scale	As shown	Date
Drawn By	DNT	Revision
		-