


EXISTING BLOCK PLAN - 1:500 @ A1



EXISTING LOCATION PLAN - 1:1250 @ A1

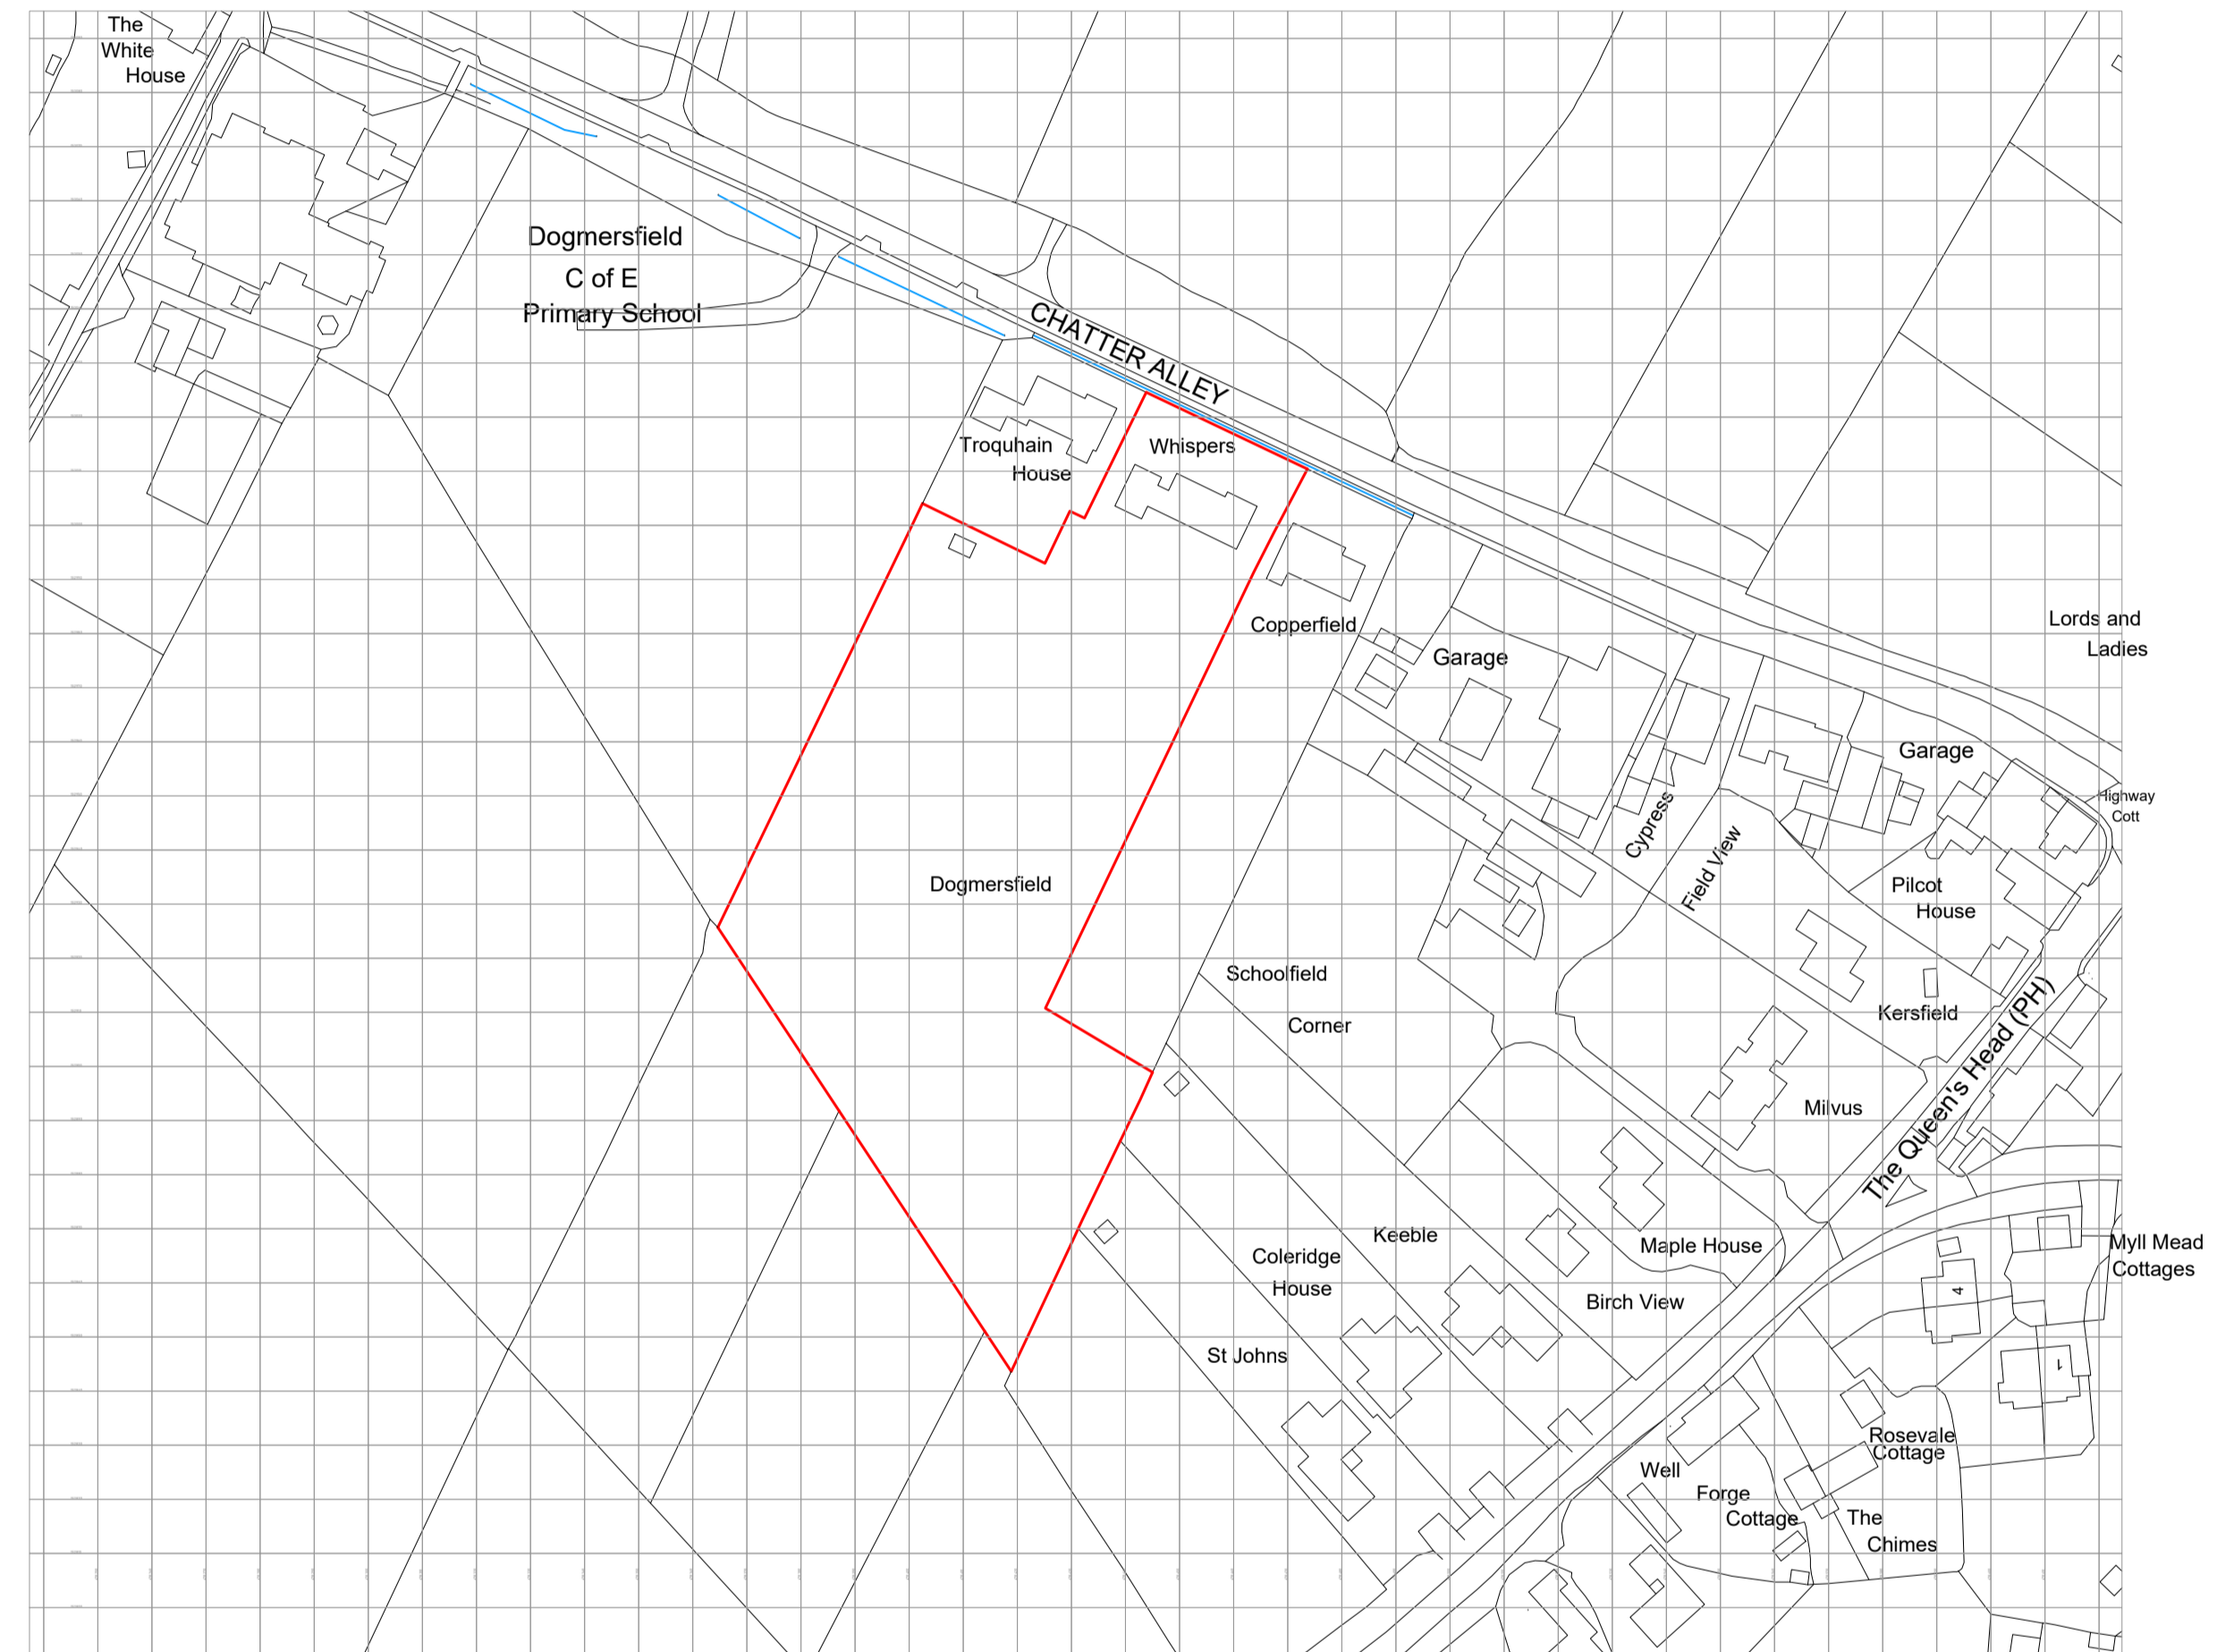

Ordnance Survey, (c) Crown Copyright 2023. All rights reserved. Licence number 100022432




4 Carters Row, Hatfield, Hertfordshire, AL9 5NB

Tel: 020 8492 1617 Email: office@adaptationdesign.co.uk
Website: www.adaptationdesign.co.uk

Address
Whispers, Chatter Alley, Dogmersfield, Hants,
RG27 8SS

Drawing
PLANNING - Existing Location & Block Plan

Client
TC acting by his Deputy Anna Bond c/o Field Fisher LLP

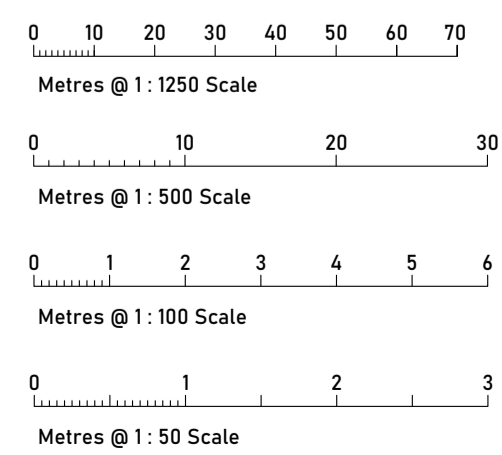

Revision
300 27.04.23 Planning issue

Drawing No.
5909 / 300

Scale	Date
As shown	APR 23

Drawn By	Revision
DNT	-