



SITE LOCATION PLAN. 1:1250

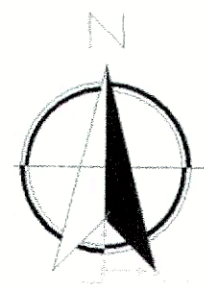

BLOCK PLAN 1:500

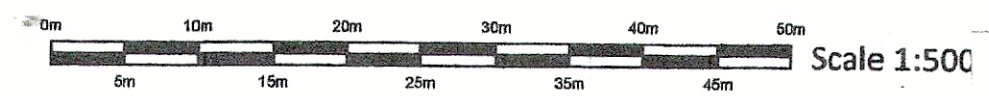

<p>PROPOSED RESIDENTIAL DEVELOPMENT OF 4 SEMI DETACHED HOMES AT: MIKALIAN BLACKMORE ROAD KELVENDON HATCH DODDINGHURST ESSEX CM15 0AP FOR: INGRAVE PROPERTY LLC.</p>	
<p>Drg. No. 01/2023</p>	<p>Drawing Title: SITE LOCATION AND BLOCK PLAN</p>
<p>Rev:</p>	<p>J. Dunne Associates, Architects Building Surveyors 394 Wingleye Lane Hornchurch Essex RM11 3DB Ph: 01708 472411 Mob: 07831 176210. E-Mail: dunnejda@aol.com</p>
<p>Scale: 1:500 1:1250</p>	<p>Status: Design & Planning Drawing.</p>
<p>Date: 27.04.2023 JGD.</p>	