


Location Plan Scale 1:1250

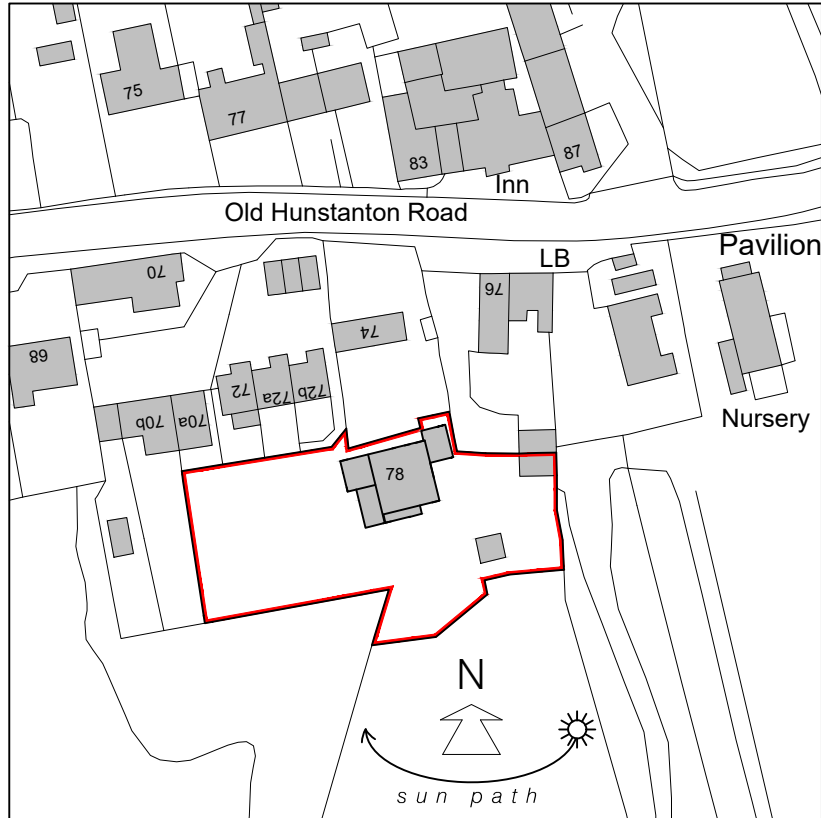

Ordnance Survey, (c) Crown Copyright 2022. All rights reserved. Licence number 100022432



Unit 12, Drove Orchards, Thornham Road,
Holme-next-the-Sea, Norfolk, PE36 6LS
Tel: 01328 738239 Web: www.strataarchitecture.com

Project:

Oakwood
Old Hunstanton Road
Old Hunstanton
PE36 6HX

Title:

Proposed Advertisement

Existing Location Plan

Scale(s): As Shown @A4 Date: 04/11/22

Drawn: BE Checked: JL

Drawing issued for: Planning

Drwg No. 661 Rev: -

Copyright of this drawing is retained by Strata Architecture.
All dimensions must be checked on site by the Contractor.