


32488  
3505  
373500  
373450  
373400  
373350  
373300  
3256  
3273  
332488  
332500  
332550  
332600  
332650  
332700

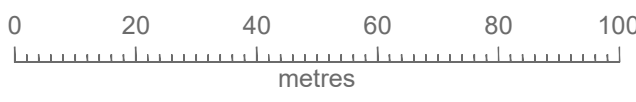

16/05/2023	Application boundary updated	A
12/05/2023	First issue for planning	-
Date	Comment	Revision

Project Title  
**The Dovecote, Puddington  
Window Replacement**

Drawing  
**Location Plan**

Purpose of Issue Planning			
Scale 1:1250 @ A4	Date 12/05/2023	Drawing no. A2325_2001	Rev. A

James Mather Architecture  
Unit 7, Astra Road  
Trafford Park  
Manchester  
M17 1SU

07813 395 777  
james@jm-a.co.uk

**Note:**  
Redline represents application boundary for ownership  
see land registry information available at  
<https://eservices.landregistry.gov.uk/>