


PROPOSED FRONT ELEVATION

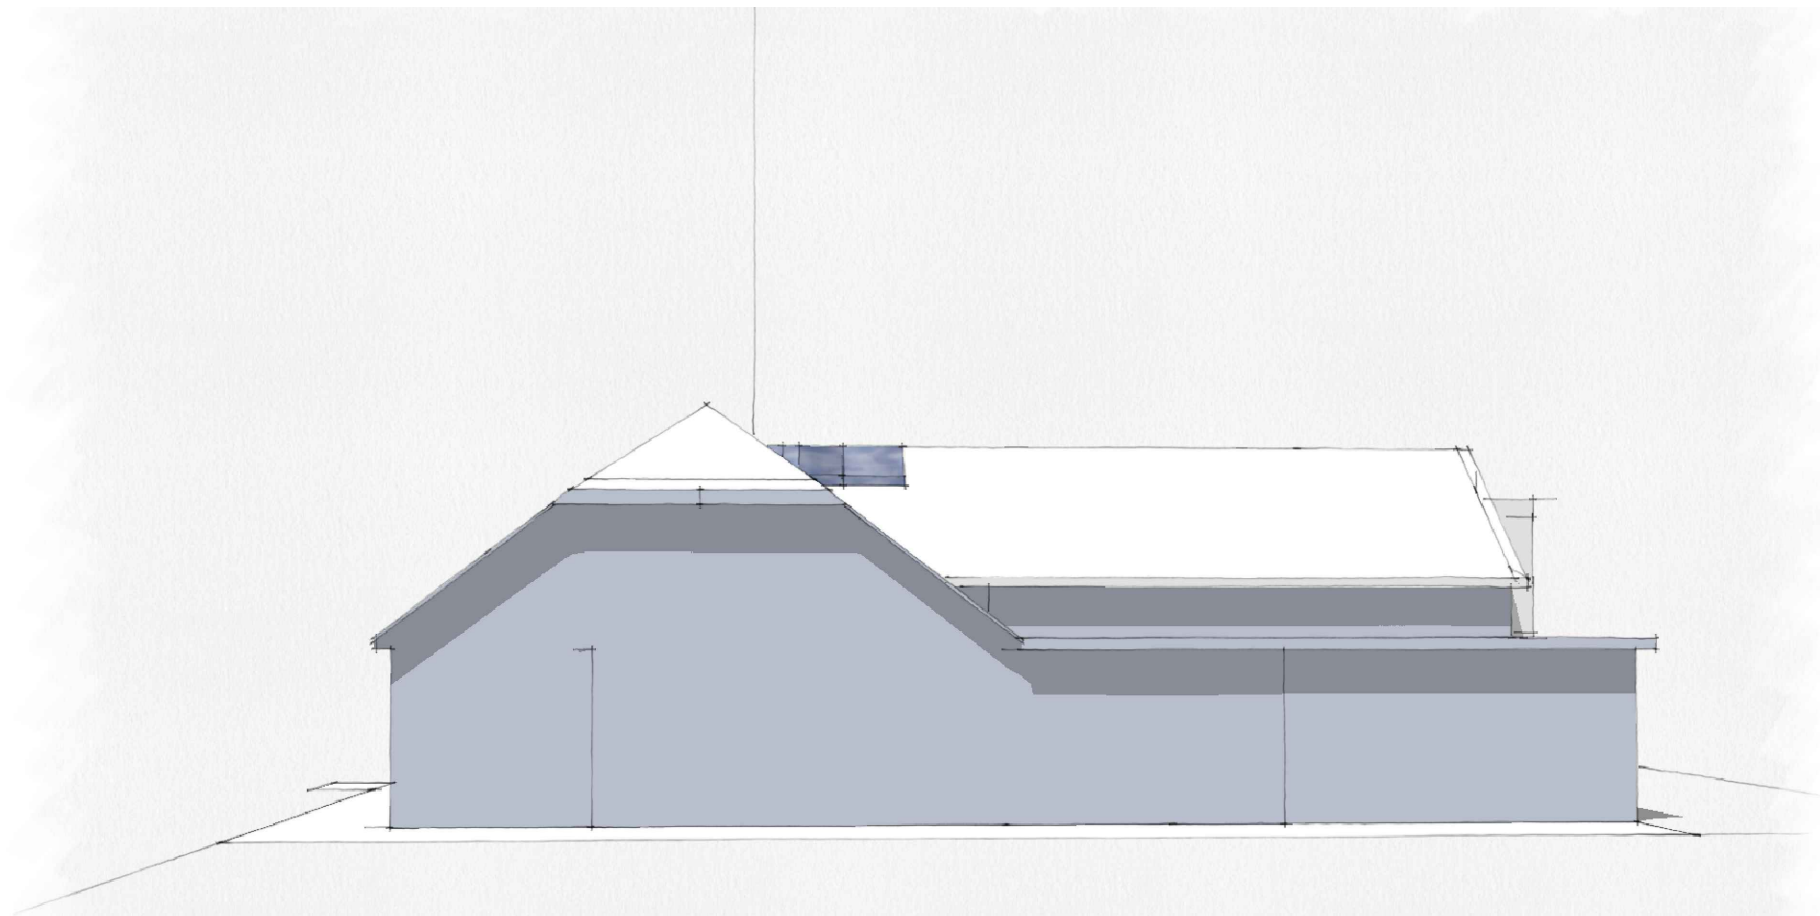

PROPOSED ELEVATION TO AMBERLEA

Architect	Client	Drawing	Date	Revision
	MR L DAY	PROPOSED SKETCHED ELEVATIONS	APRIL 23	
Barrie M. Payne BA Dip (HONS) Arch. Mobile: 07903 292479 Office: 01424 814901 Email: barriepayne5@aol.com	Address	Project	Scale	Drwg No
	PLEASANT VIEW CHART SUTTON ME17 3SA	ALTERATIONS AND ADDITIONS	NTS	166/ 108