


EXISTING REAR ELEVATION

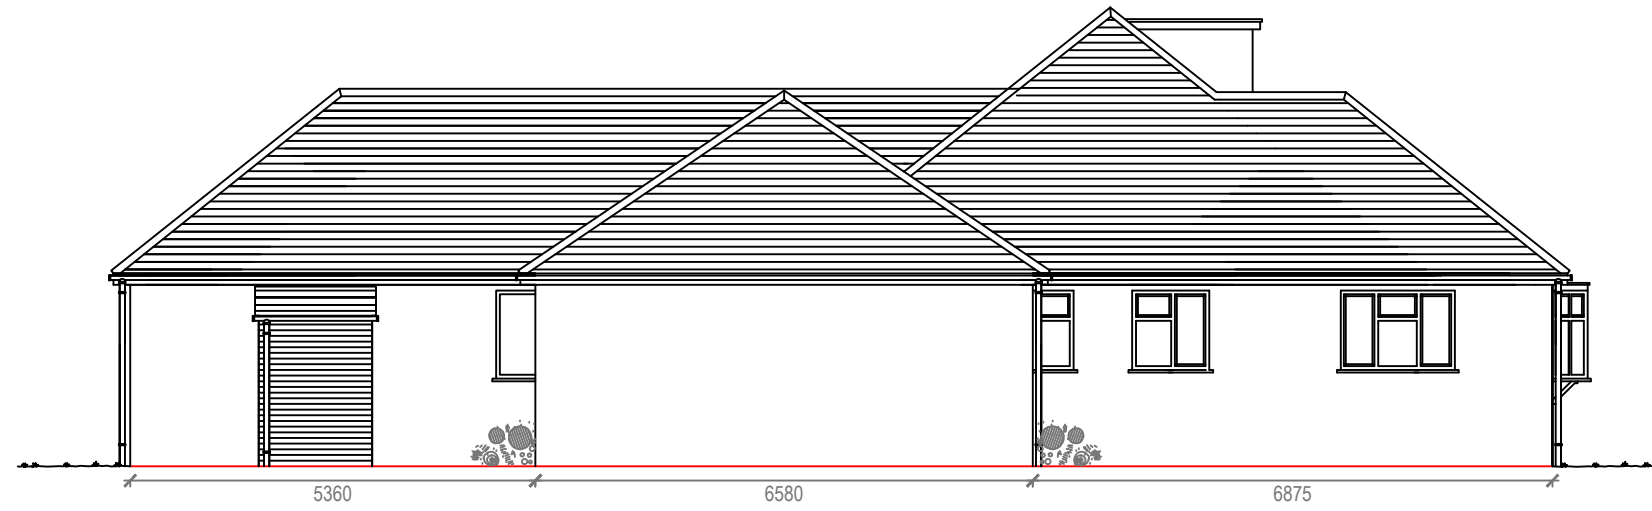

EXISTING END ELEVATION TO GARAGE

BASED ON SURVEY DRAWINGS
PROVIDED BY LJM LTD

Architect	Client		Address	
	MR L DAY		PLEASANT VIEW CHART SUTTON ME17 3SA	
Drawing		Project		Revision
EXISTING ELEVATIONS		ALTERATIONS AND ADDITIONS		166/103
Date		Scale		Drwg No
APRIL 23		1:100		