


PROPOSED FRONT ELEVATION

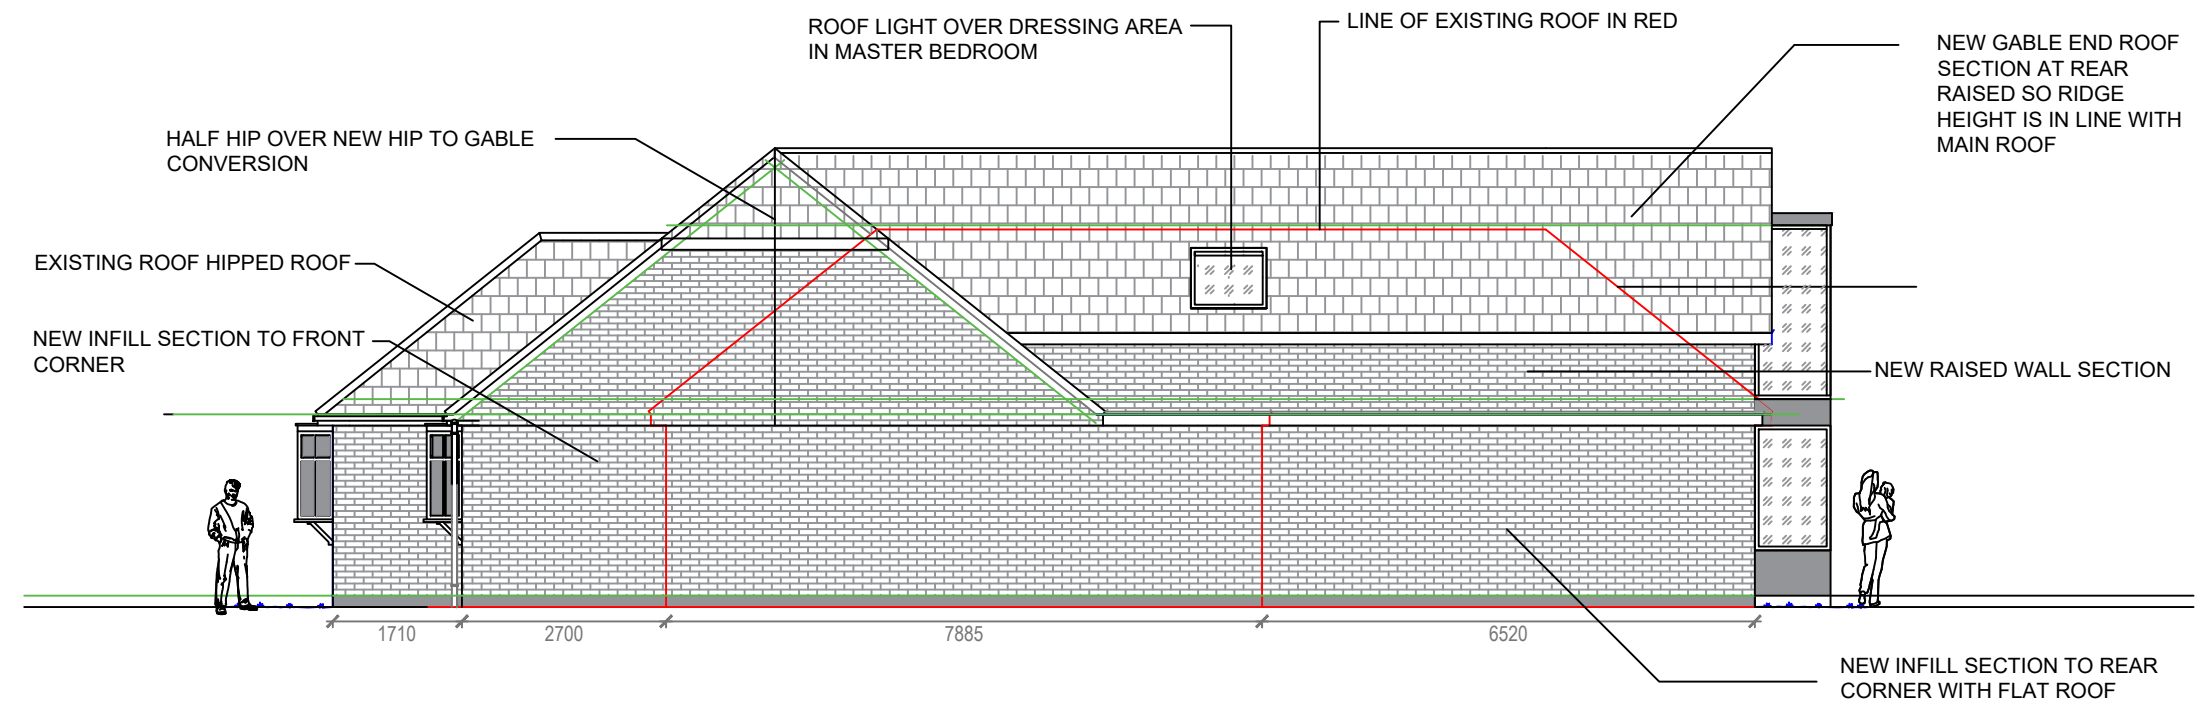

PROPOSED ELEVATION TO AMBERLEA

BASED ON SURVEY DRAWINGS
PROVIDED BY LJM LTD

Architect	Client		Address	
	MR L DAY		PLEASANT VIEW CHART SUTTON ME17 3SA	
Drawing		Project		Revision
PROPOSED ELEVATIONS		ALTERATIONS AND ADDITIONS		
Date		Scale		Drwg No
APRIL 23		1:100		166/107