


PROPOSED REAR ELEVATION

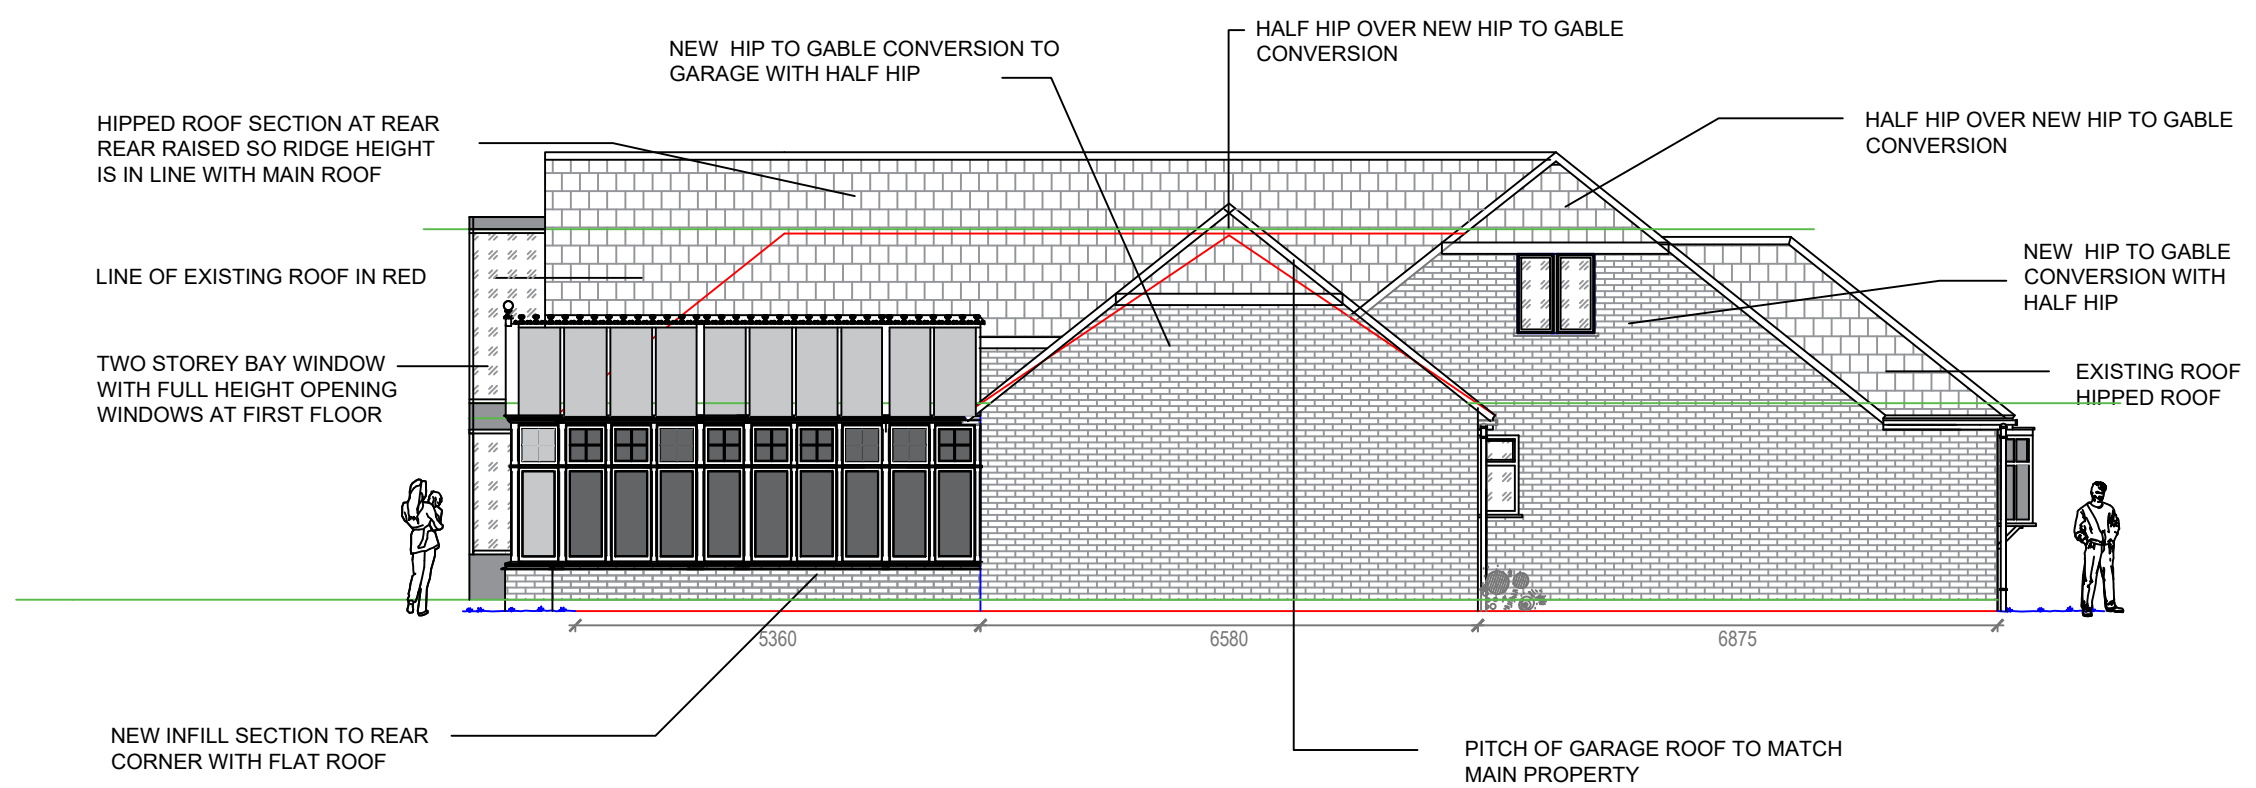

PROPOSED END ELEVATION TO GARAGE

BASED ON SURVEY DRAWINGS PROVIDED BY LJM LTD

<h1>Architect</h1>	Client		Project	
	MR L DAY		ALTERATIONS AND ADDITIONS	
Address		Date		Revision
PLEASANT VIEW CHART SUTTON ME17 3SA		APRIL 23		
Architect		Scale		Drwg No
Barrie M. Payne BA Dip (HONS) Arch. Mobile: 07903 292479 Office: 01424 814901 Email: barriepayne5@aol.com		1:100		166/106