



THESE ARE NOT WORKING DETAILS, they have been produced solely for the purpose of making Local Authority Applications and do not form part of any CDM requirements. All details and Dimensions to be checked and verified on site BEFORE commencement. DO NOT SCALE.

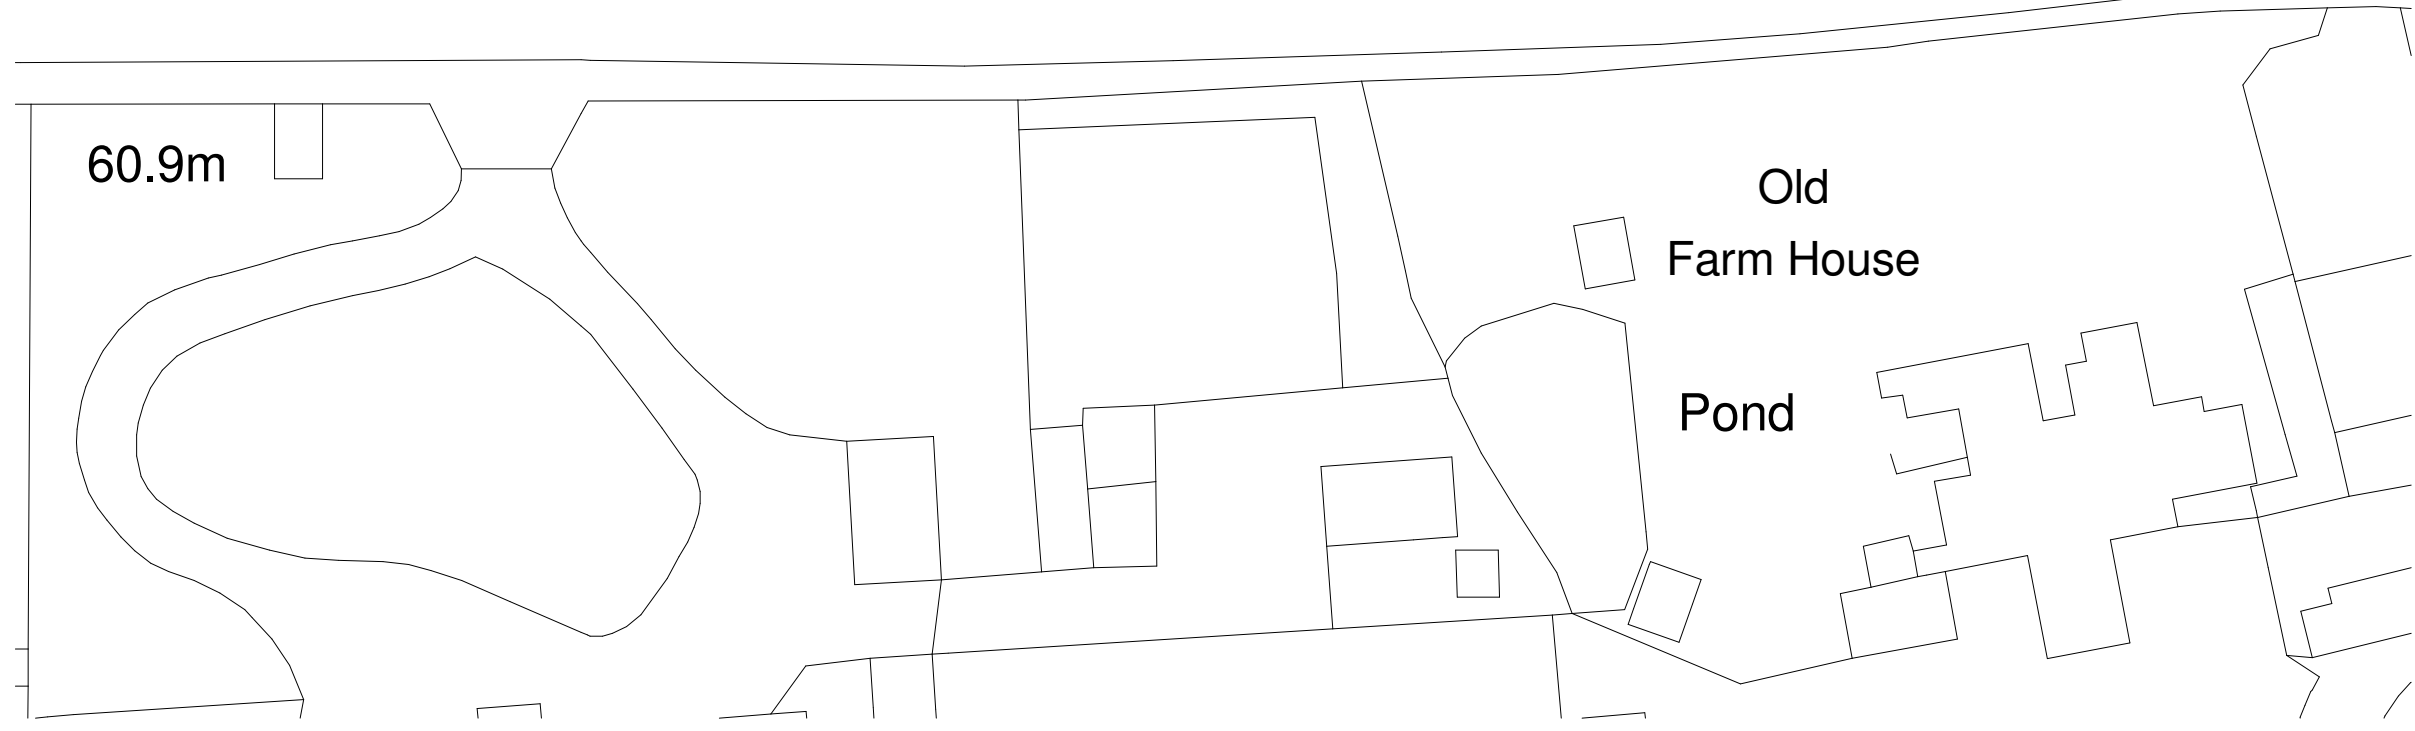

Client	Ian Booth Consulting Ltd	
Project	Model Farm Cottage, Combs, Stowmarket, IP14 2JN	
Title	Existing Site Plan	
Project N°	Drawing N°	Revision
<b>0239 -0100</b>		<b>P01</b>
Scale - unless otherwise stated	Issued For	
1 : 500	@ A3	PRELIMINARY

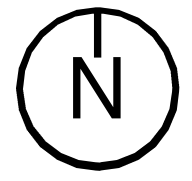

**BRIGHT ARCHITECTURE**  
 Bright Architecture Ltd  
 139 Southgate Street  
 Bury St Edmunds  
 Suffolk  
 IP33 2AF  
 t: 01284 245239  
 e:joe@brightarchitecture.co.uk