


# SITE LAYOUT + ROOF LAYOUT - AS EXISTING

Scale 1:200

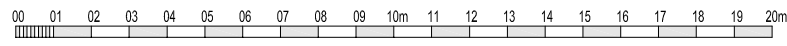

27 The Derrisne, Ashington, Northumberland, NE63 9TW  
mobile: 07722 050 390  
E-Mail: hlowrie@arc51.co.uk

CLIENT  
**Mr + Mrs Michael Tait**

Project  
**Seaway**  
10 links Road  
Bamburgh  
Northumberland  
NE69 7AX

TITLE  
**Site + Roof Layout**

Scale 1:200 | Planning Issue

Drawn HLO | Date 20.02.2023

Drawing No.

**272 | 90-02 | \***