
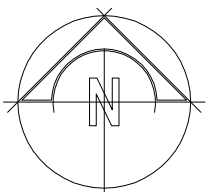


Site Location Plan

Scale 1:1250

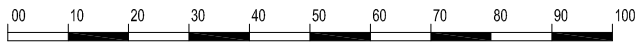

27 The Demesne, Ashington, Northumberland, NE63 9TW
mobile: 07592 160 390
Email: info@harc51.co.uk

CLIENT
Mr & Mrs Michael Tait

Project
Seaway
10 links Road
Bamburgh
Northumberland
NE69 7AX

Location Plan

Scale 1:1250 | Planning Issue

Drawn HLO | Date 07.02.2023

Drawing No.
272 | 90-01 *

CROWN COPYRIGHT AND DATABASE RIGHTS [YEAR OF SUPPLY OR DATE OF PUBLICATION] ORDNANCE SURVEY 0100031673. LOCAL GOVERNMENT INFORMATION HOUSE LIMITED COPYRIGHT AND DATABASE RIGHTS [YEAR OF SUPPLY OR DATE OF PUBLICATION] 0100031673 CROWN COPYRIGHT AND DATABASE RIGHT [2021] VARCA 100531 EMAPSITE'S LICENCE NUMBER (0100031673) DATA PURCHASED FROM EMAPSITE.