


SITE LAYOUT + ROOF LAYOUT - AS PROPOSED

Scale 1:200

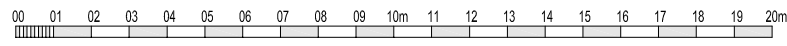

27 The Derrisne, Ashington, Northumberland, NE63 9TW
mobile: 07722 050 390
E-Mail: hlowrie@arc51.co.uk

CLIENT
Mr + Mrs Michael Tait

Project
Seaway
10 links Road
Bamburgh
Northumberland
NE69 7AX

TITLE
Site + Roof Layout

Scale 1:200 | Planning Issue

Drawn HLO | Date 20.02.2023

Drawing No.

272 | 90-03 | *