


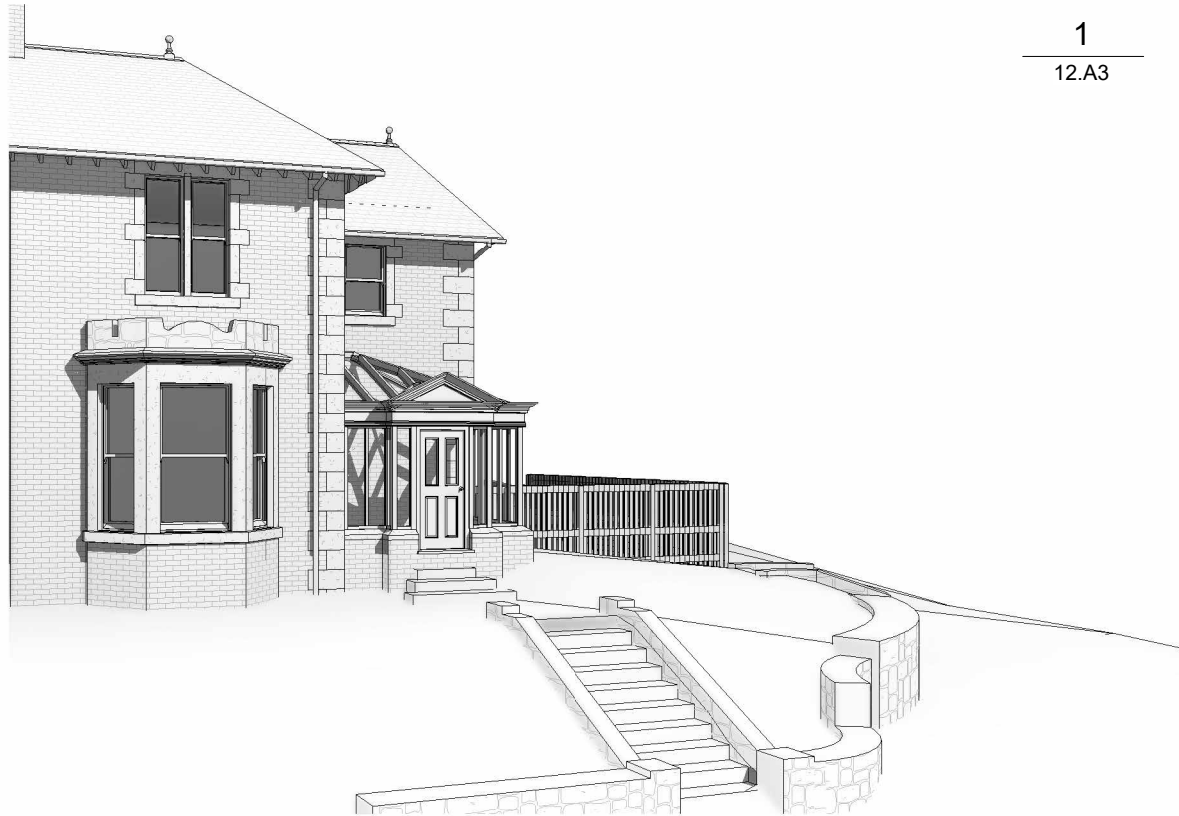


1 3D View 1
12.A3



2 3D View 2
12.A3



3 3D View 3
12.A3

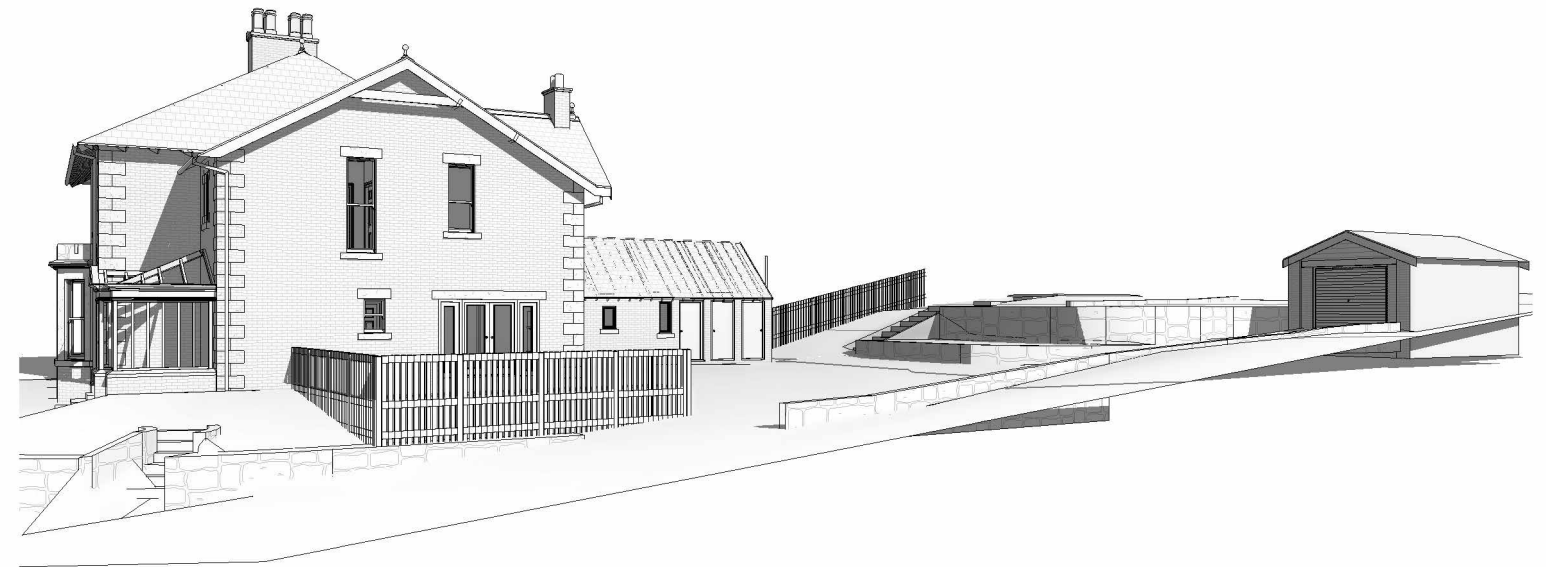

4 3D View 4
12.A3



BUILDING SURVEYORS • STRUCTURAL ENGINEERS • ARCHITECTURAL SERVICES
 1 Fore Street tel 01434 603322 mail@crawfordhiggins.com
 NE46 1ND - HEXHAM fax 01434 601156 www.crawfordhiggins.com

SCALE: DATE: 06/03/2023 15:02:11 - DESIGN: DRAWN: - CHK/AP D: GIW

DRAWING NUMBER: 12.A3 PROJECT NUMBER: 14920 STAGE: Project Status Sheet Size: A3

IF IN ANY DOUBT PLEASE ASK THE DESIGNER FOR CLARIFICATION
 DO NOT SCALE FROM DRAWINGS. ALL DIMENSIONS TO BE CHECKED ON SITE
 THE COPYRIGHT FOR THESE DRAWINGS REMAINS THE PROPERTY OF CHA.
 THEY MUST NOT BE REPRODUCED IN ANY WAY WITHOUT CHA'S PRIOR WRITTEN CONSENT

CLIENT: **Natasha Thornton**

PROJECT ADDRESS: **The Limes - 9 Cadehill Road, Stocksfield**

PROJECT: **9 Cadehill Road**

SHEET NAME: **Existing 3D Views**

REVISION SCHEDULE

| No. | Date | Revision Description | By |
|-----|------|----------------------|----|
|-----|------|----------------------|----|