


(c) Crown Copyright and Database Rights 2022 OS 100060020

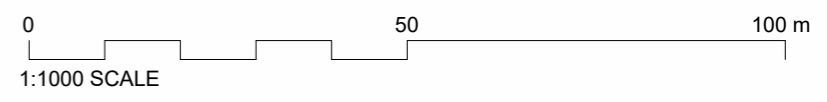

IF IN ANY DOUBT PLEASE ASK THE DESIGNER FOR CLARIFICATION
 DO NOT SCALE FROM DRAWINGS. ALL DIMENSIONS TO BE CHECKED ON SITE
 THE COPYRIGHT FOR THESE DRAWINGS REMAINS THE PROPERTY OF CHA.
 THEY MUST NOT BE REPRODUCED IN ANY WAY WITHOUT CHA'S PRIOR WRITTEN CONSENT

CHA CRAWFORD HIGGINS ASSOCIATES

BUILDING SURVEYORS • STRUCTURAL ENGINEERS • ARCHITECTURAL SERVICES
 1 Fore Street tel 01434 603322 mail@crawfordhiggins.com
 NE46 1ND - HEXHAM fax 01434 601156 www.crawfordhiggins.com

SCALE 1:1000	DATE 06/03/2023 15:01:50	DESIGN: -	DRAWN: -	CHK/AP D: GIW
DRAWING NUMBER: 01.A3	PROJECT NUMBER: 14920	STAGE: Project Status	Sheet Size: A3	

CLIENT: **Natasha Thornton** PROJECT ADDRESS: **The Limes - 9 Cadehill Road, Stocksfield**

PROJECT: **9 Cadehill Road** SHEET NAME: **Location Plan**

REVISION SCHEDULE			
No.	Date	Revision Description	By