



LOCATION PLAN 1 : 1250

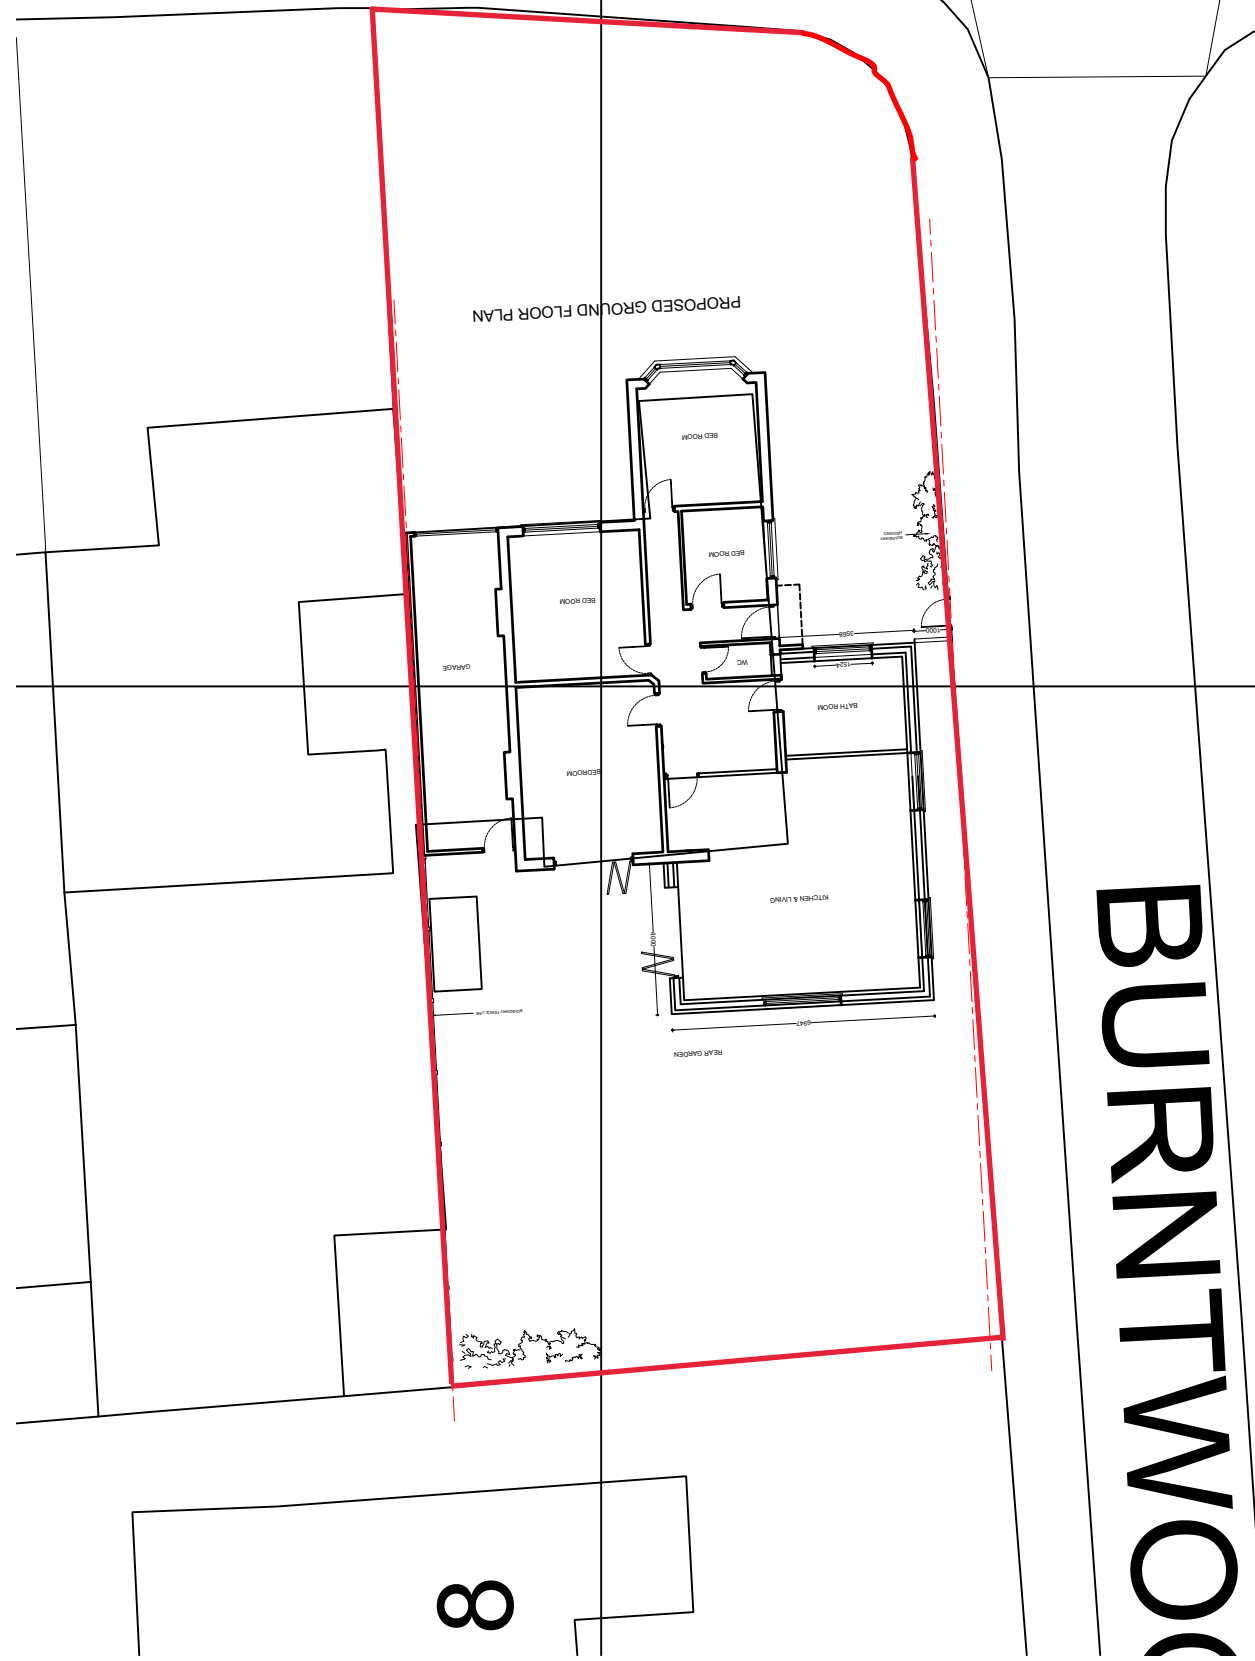

BLOCK PLAN 1: 200

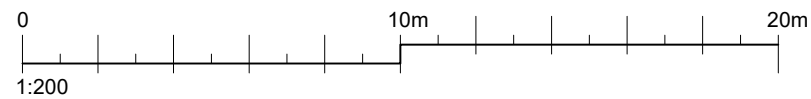

General Notes

The Contractor is to check all dimensions on site and report any discrepancies to the Contract Administrator. This drawing is to be read in conjunction with all other standard documentation. Dimensions are not to be scaled from this drawing.

No.	Revision /Issue	Date

**ESSEN CONSULTANCY LTD**  
 10 DUKE ROAD  
 BARKINGSIDE  
 IG6 1NQ  
 07888850370  
 essenconsultant@gmail.com

Project Name and Address :  
 7, Dunmow Gardens, West Horndon  
 Brentwood. CM13 3NL

Client :

Title :  
 LOCATION PLAN & BLOCK PLAN

Project No : 22/215  
 Date : 18/05/2022

Drawn by : AG  
 Drawing No: PL-001

Scale : 1:1250@A3

Scale : 1:200@A3