


PROPOSED REAR ELEVATION



PROPOSED L/S ELEVATION

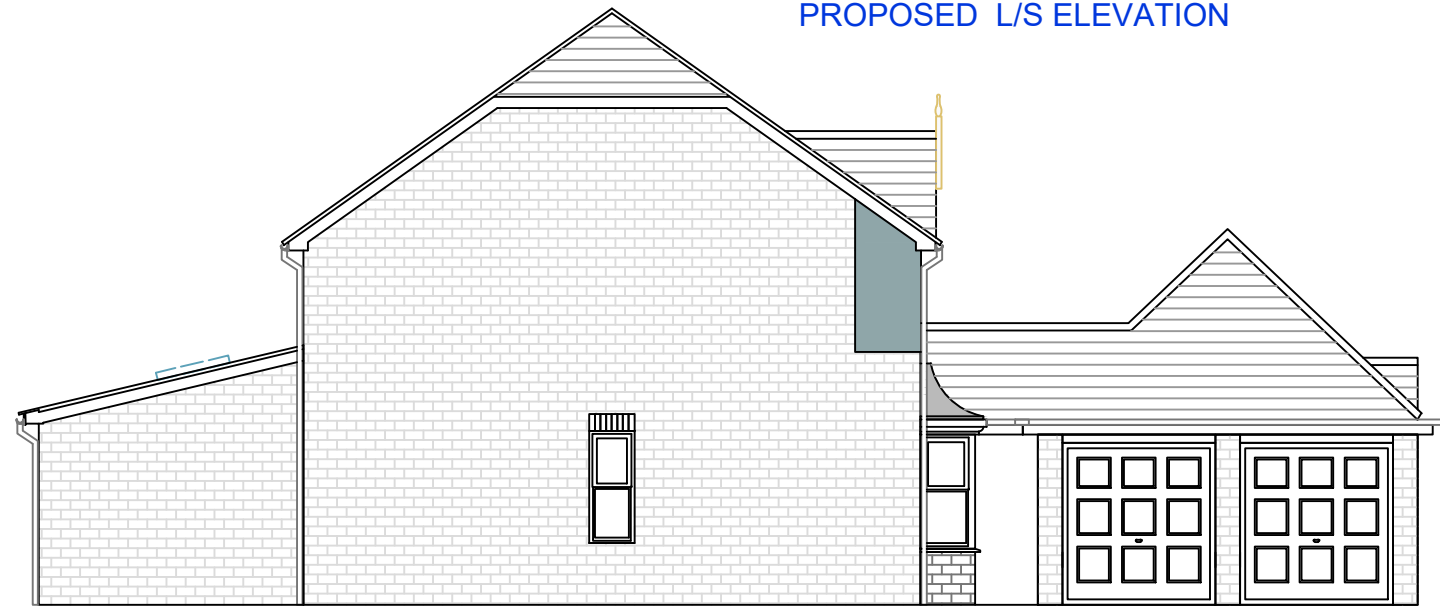

PROPOSED R/S ELEVATION



PROPOSED R/S ELEVATION



500 10,000 mm

ARCHITECTURAL PLANNING & DRAWING  
SERVICES  
07791359431 / 01132534971

CLIENT	PHILLIP BURGESS	DRAWING	PROPOSED VIEWS	SCALE	1-100	DATE	10/04/2023	AREA / BOUNDARY	AREA NEW	ADDRESS	26 FLOSSMORE WAY LS27 7UE
--------	-----------------	---------	----------------	-------	-------	------	------------	-----------------	----------	---------	---------------------------