



PROPOSED SOUTH ELEVATION



PROPOSED WEST ELEVATION

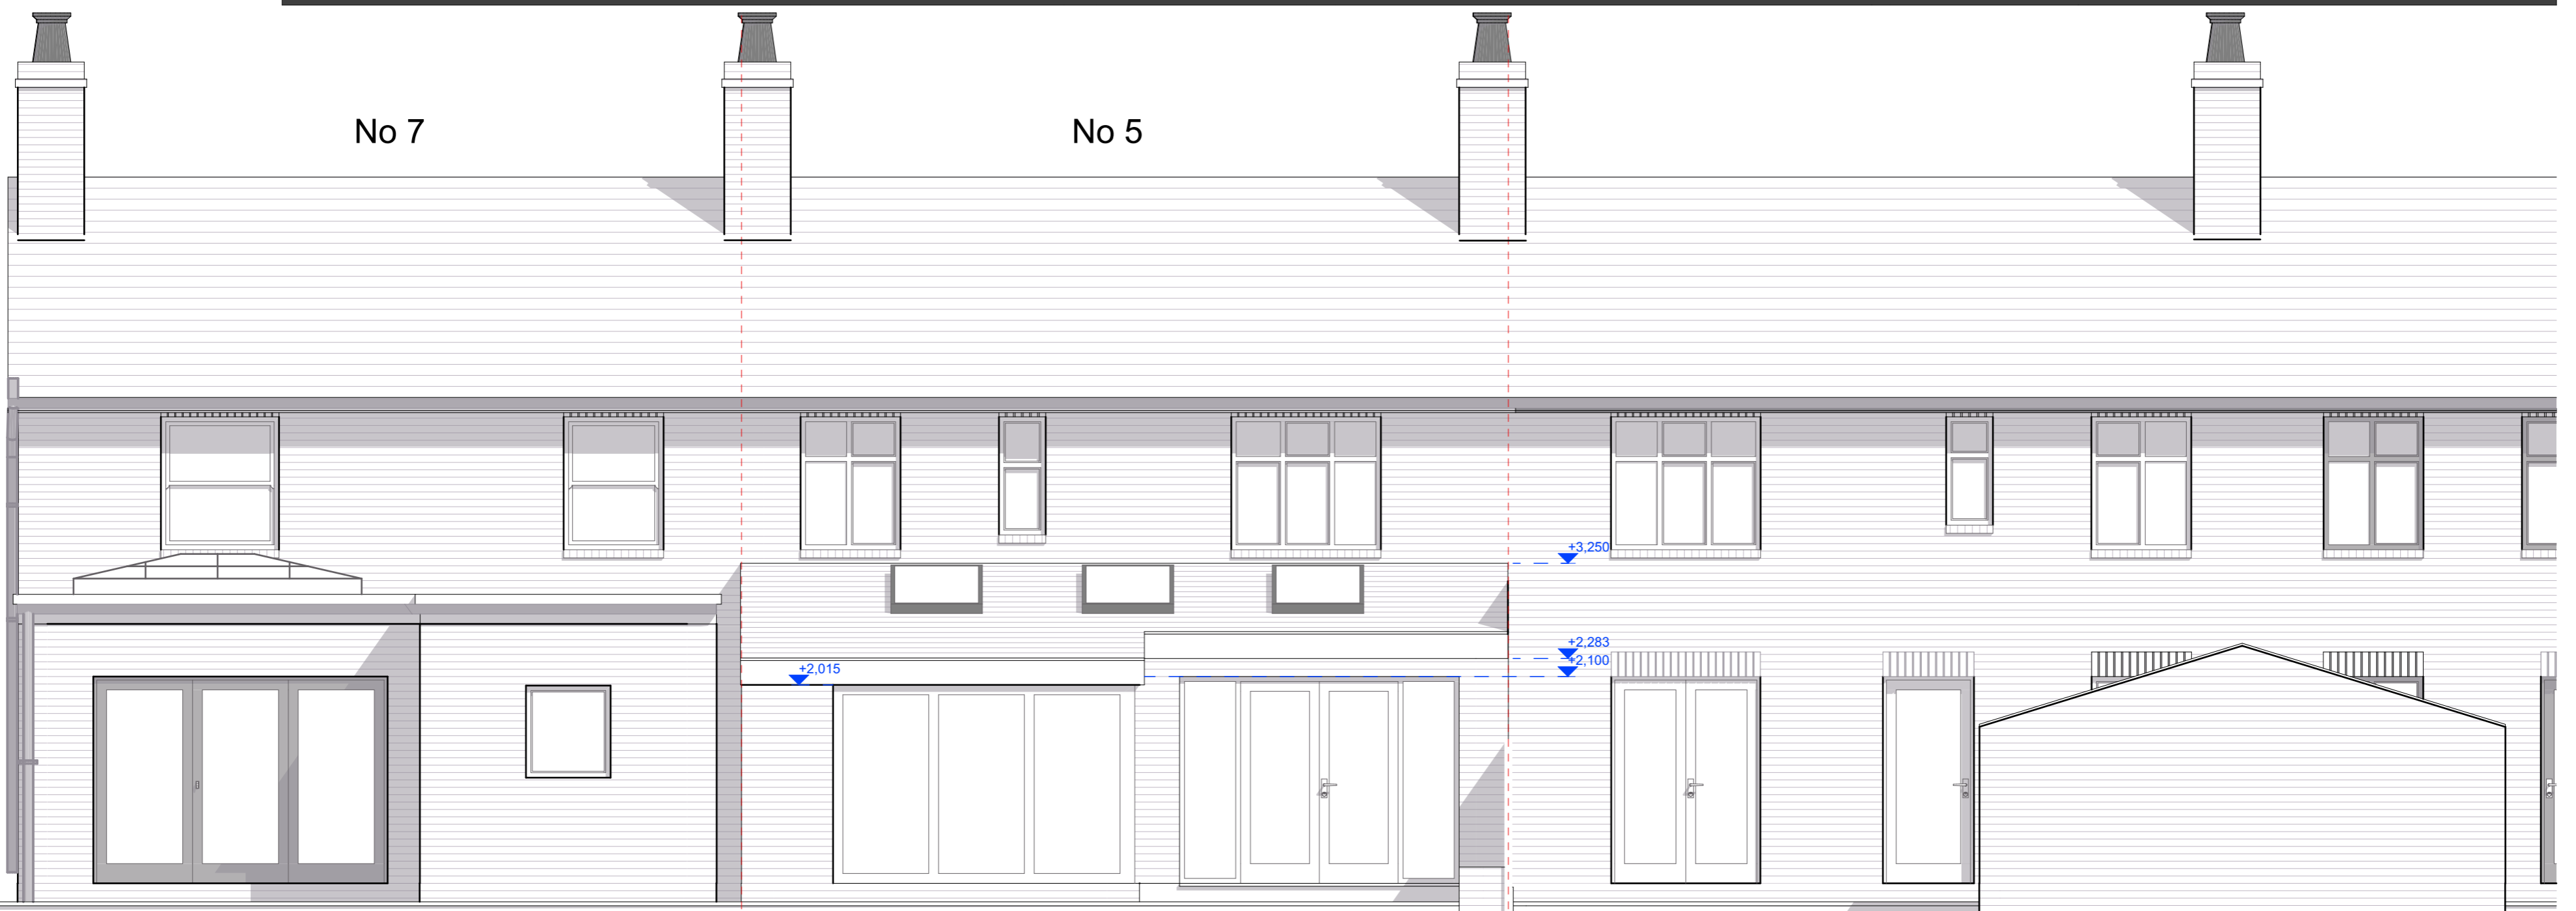

PROPOSED NORTH ELEVATION

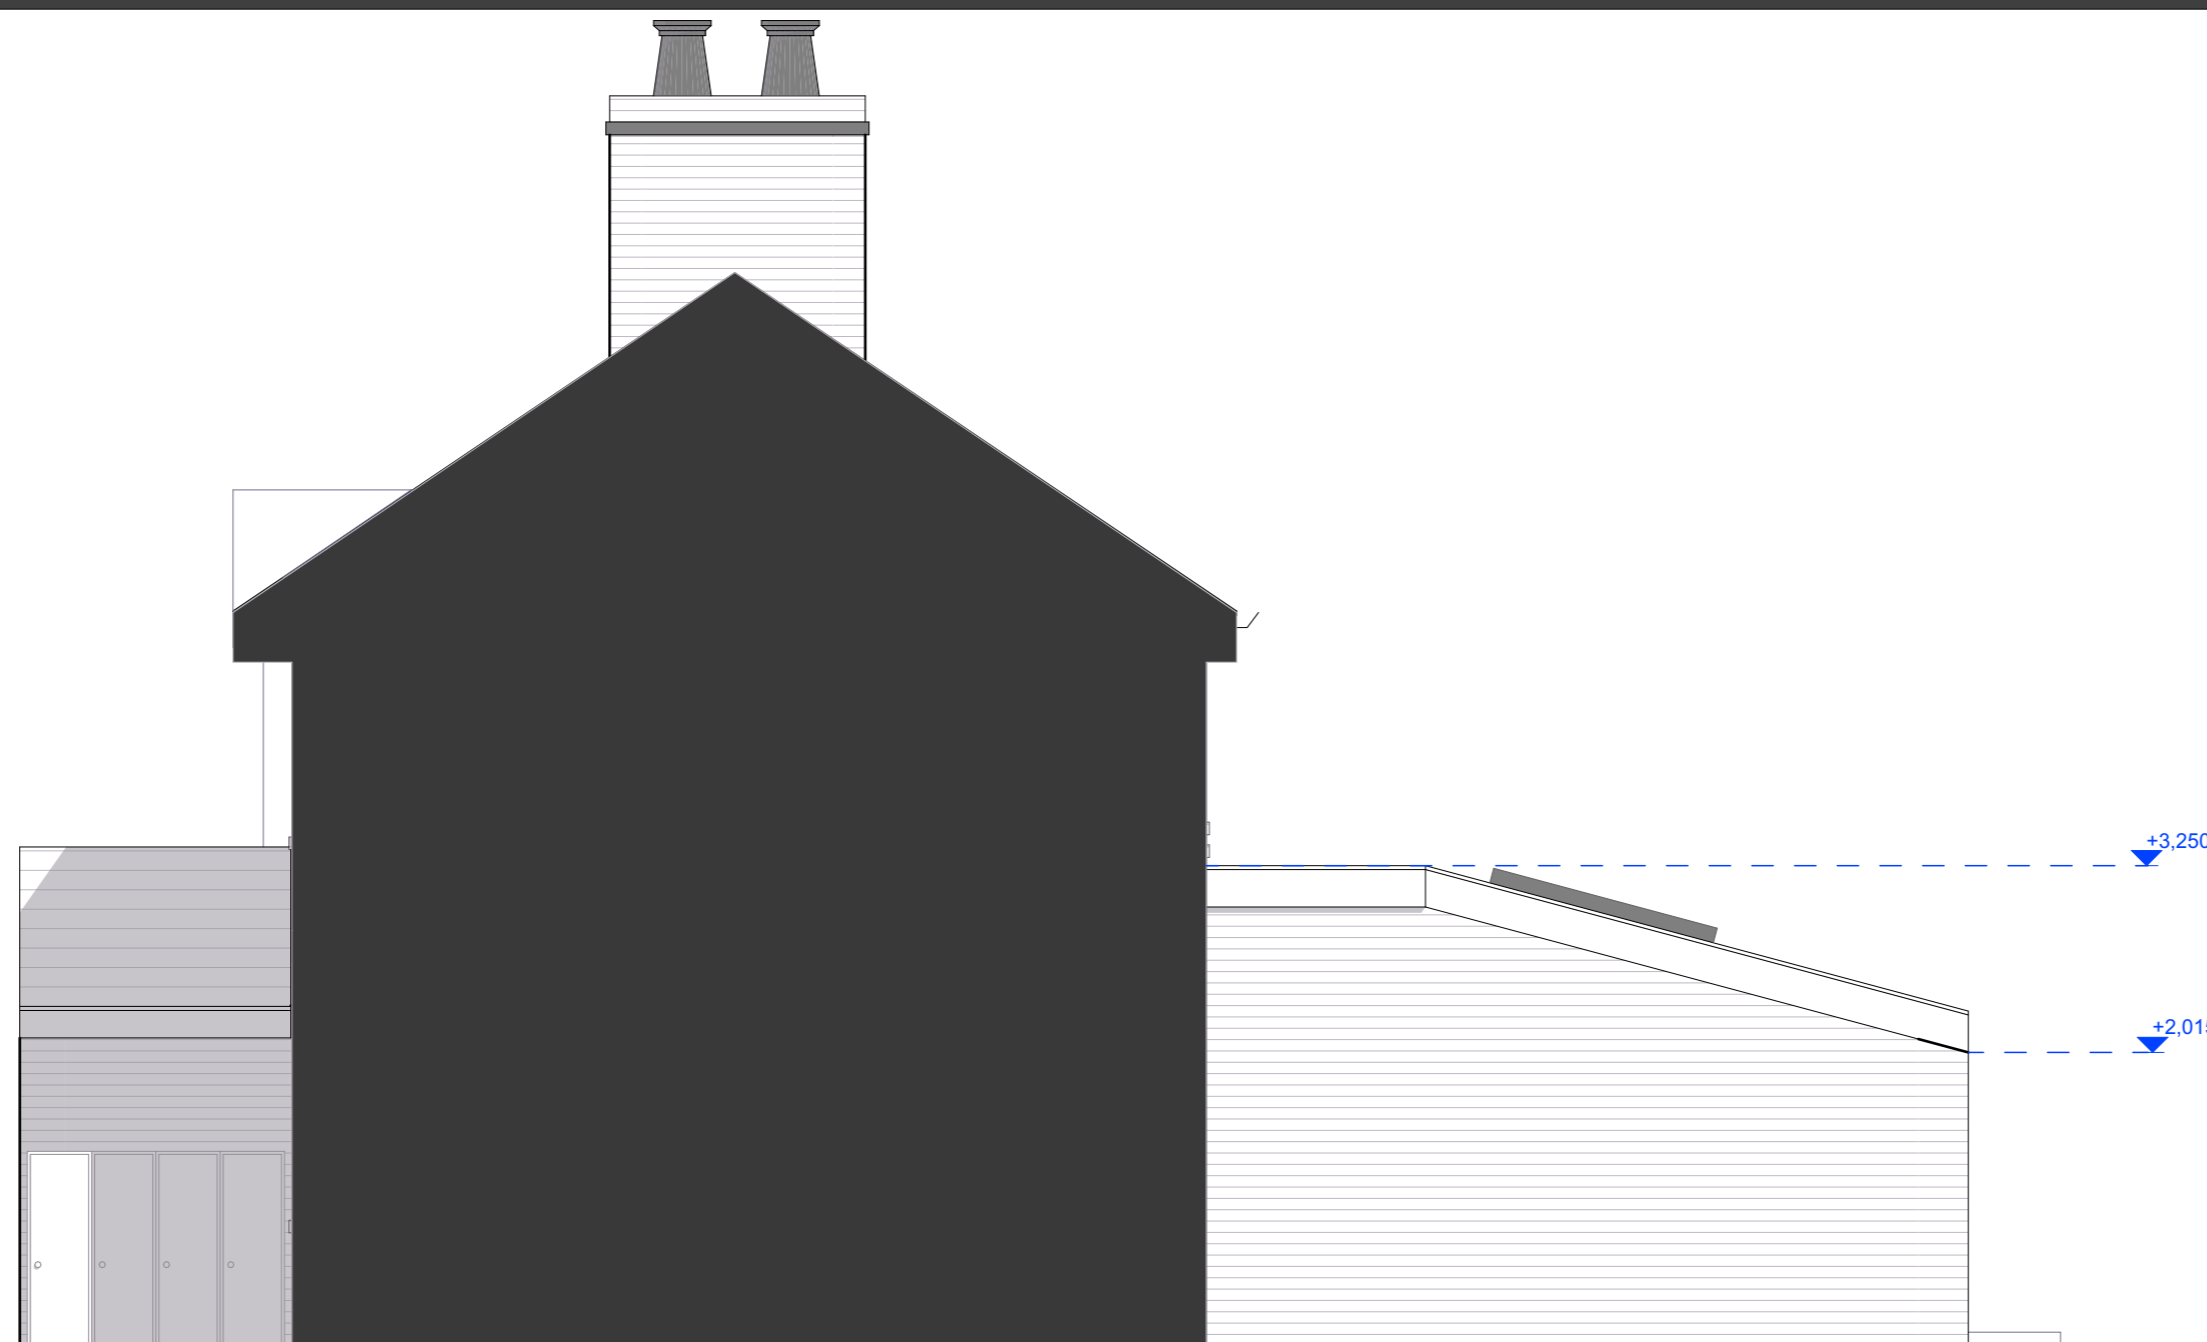

PROPOSED EAST ELEVATION

Rev	Description	Date																																			
<table border="1"> <tr> <td rowspan="2">RAL Information</td> <td colspan="3">           Studio 23            23 Princes Street            Southport PR8 1EG            T: 01704 885511            F: 01704 885522            studio@ralarchitects.com            www.ralarchitects.com         </td> <td rowspan="2"> </td> </tr> <tr> <td>Client</td> <td colspan="2">Mr Wall</td> </tr> <tr> <td>Client Information</td> <td>Drawing Status</td> <td colspan="3">Planning</td> </tr> <tr> <td rowspan="2">Job Information</td> <td>Name</td> <td colspan="3">5 Engine Lane Gt Altcar</td> </tr> <tr> <td>Number</td> <td colspan="3">0208 005</td> </tr> <tr> <td rowspan="2">Drawing Information</td> <td>Name</td> <td colspan="3">Proposed Elevations</td> </tr> <tr> <td>Number</td> <td>Revision</td> <td>Date</td> <td>Scale @ A1</td> </tr> <tr> <td>G03</td> <td>B</td> <td>05.10.2022</td> <td>1:50</td> </tr> </table>			RAL Information	Studio 23 23 Princes Street Southport PR8 1EG T: 01704 885511 F: 01704 885522 studio@ralarchitects.com www.ralarchitects.com				Client	Mr Wall		Client Information	Drawing Status	Planning			Job Information	Name	5 Engine Lane Gt Altcar			Number	0208 005			Drawing Information	Name	Proposed Elevations			Number	Revision	Date	Scale @ A1	G03	B	05.10.2022	1:50
RAL Information	Studio 23 23 Princes Street Southport PR8 1EG T: 01704 885511 F: 01704 885522 studio@ralarchitects.com www.ralarchitects.com																																				
	Client	Mr Wall																																			
Client Information	Drawing Status	Planning																																			
Job Information	Name	5 Engine Lane Gt Altcar																																			
	Number	0208 005																																			
Drawing Information	Name	Proposed Elevations																																			
	Number	Revision	Date	Scale @ A1																																	
G03	B	05.10.2022	1:50																																		

© This drawing is protected under the copyright of RAL Architects Ltd. Use written dimensions only. All dimensions to be checked on site prior to construction or application. Any discrepancies are to be reported to the RAL Architects. DO NOT SCALE OFF THIS DRAWING.