


# Hunston House - Tree Removal

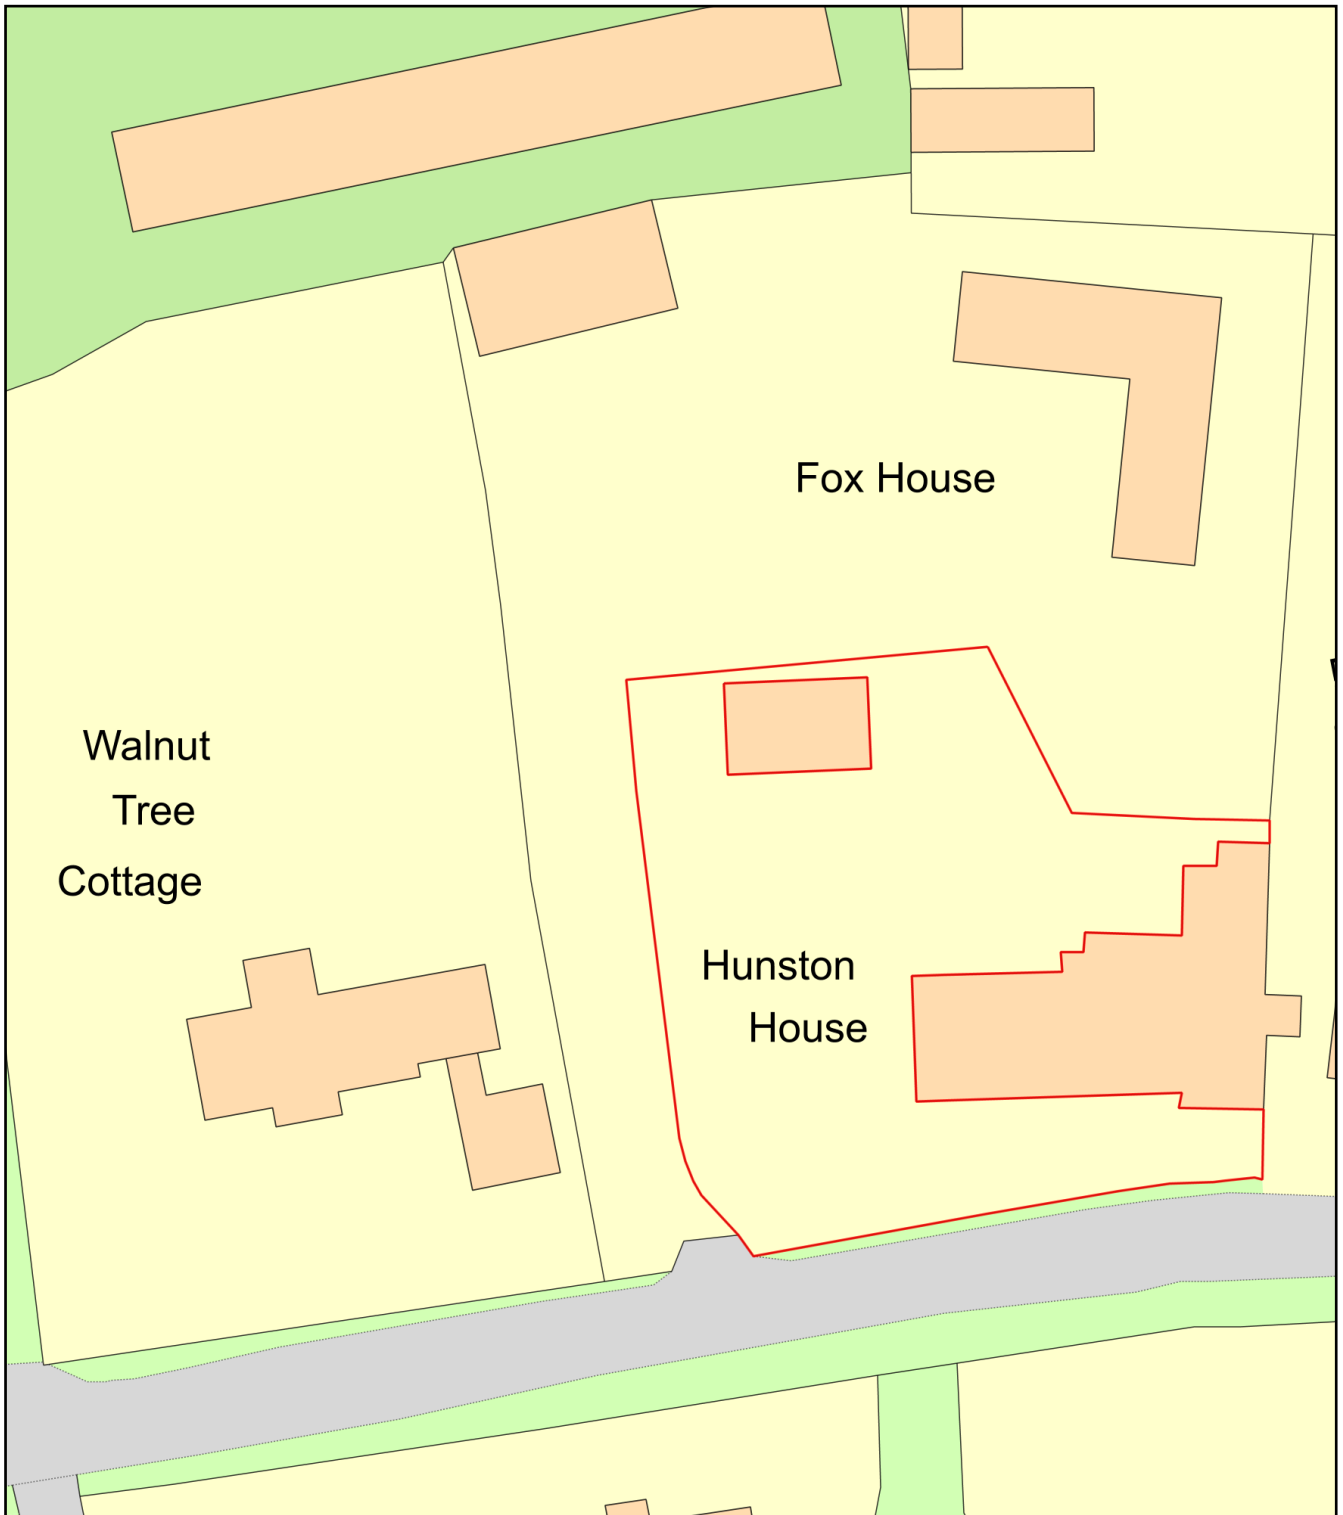

Plan Produced for: Paddy Collins

Date Produced: 17 May 2023

Plan Reference Number: TQRQM23137173011302

Scale: 1:500 @ A4