


FAIRHAM AVENUE

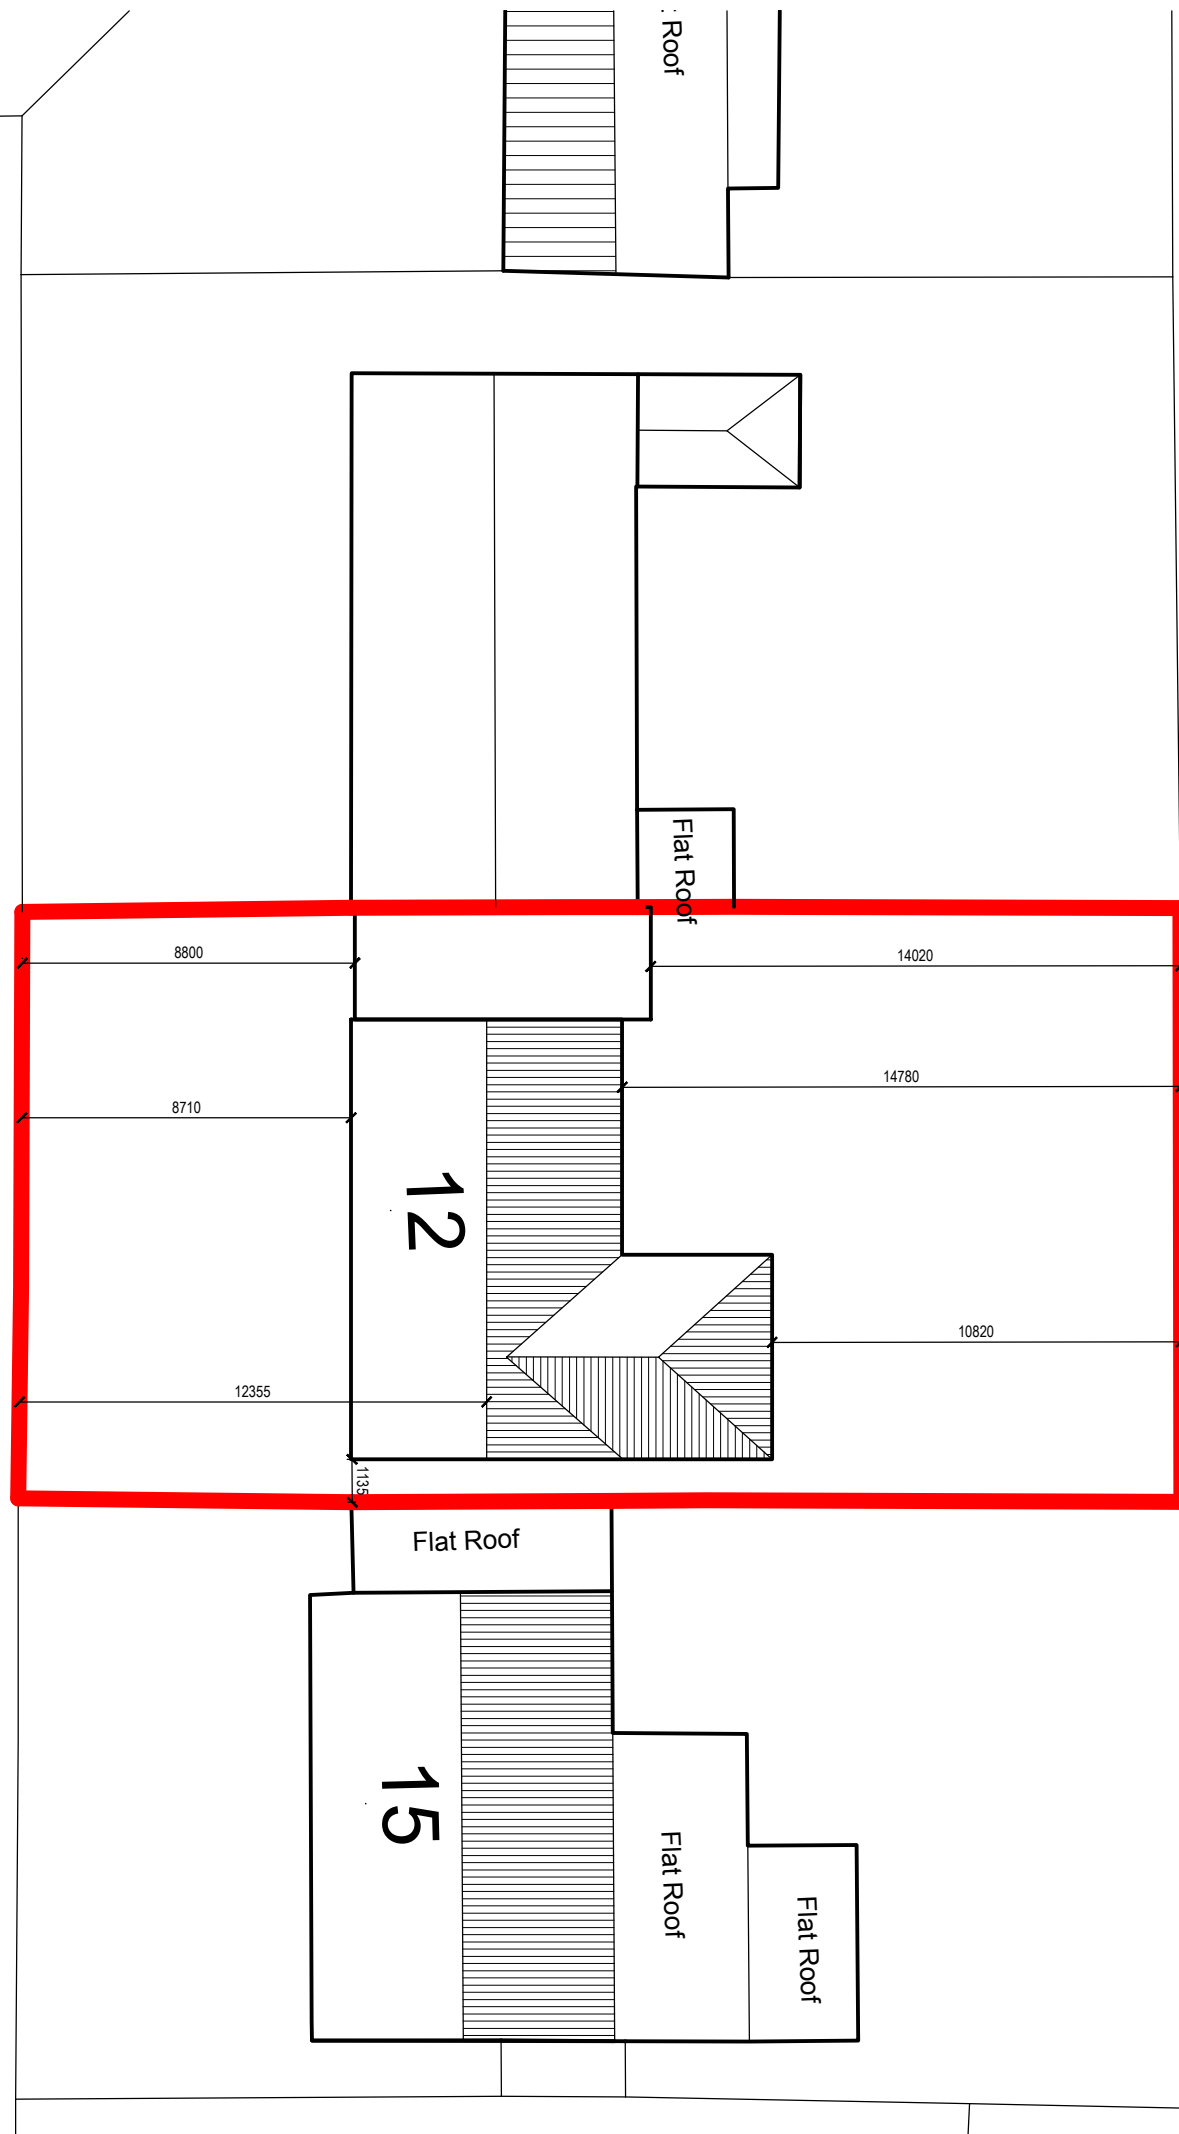

Revisions

JULIAN OWEN ASSOCIATES
ARCHITECTS

276 Queens Road
Beeston, Nottingham
NG9 2BD

t 0115 922 9831
f 0115 922 4616
e enquiries@julianowen.co.uk
www.julianowen.co.uk

All Dimensions are Approximate
Do Not Scale Directly From the Drawing
All Dimensions to be Checked and Confirmed on Site
Read In Conjunction with the Specification

Job: 2461 Wyles Gotham

Title: Existing Block Plan

Date: Feb 2023 **Scale:** 1:200

Drawing Size: A3

Drawing No: 2461/02