



© This drawing is copyright and must not be reproduced in whole or part without obtaining written authority from John Finch Partnership. Do not scale from this drawing. All dimensions to be checked on site. Refer any discrepancies to the project Architect.

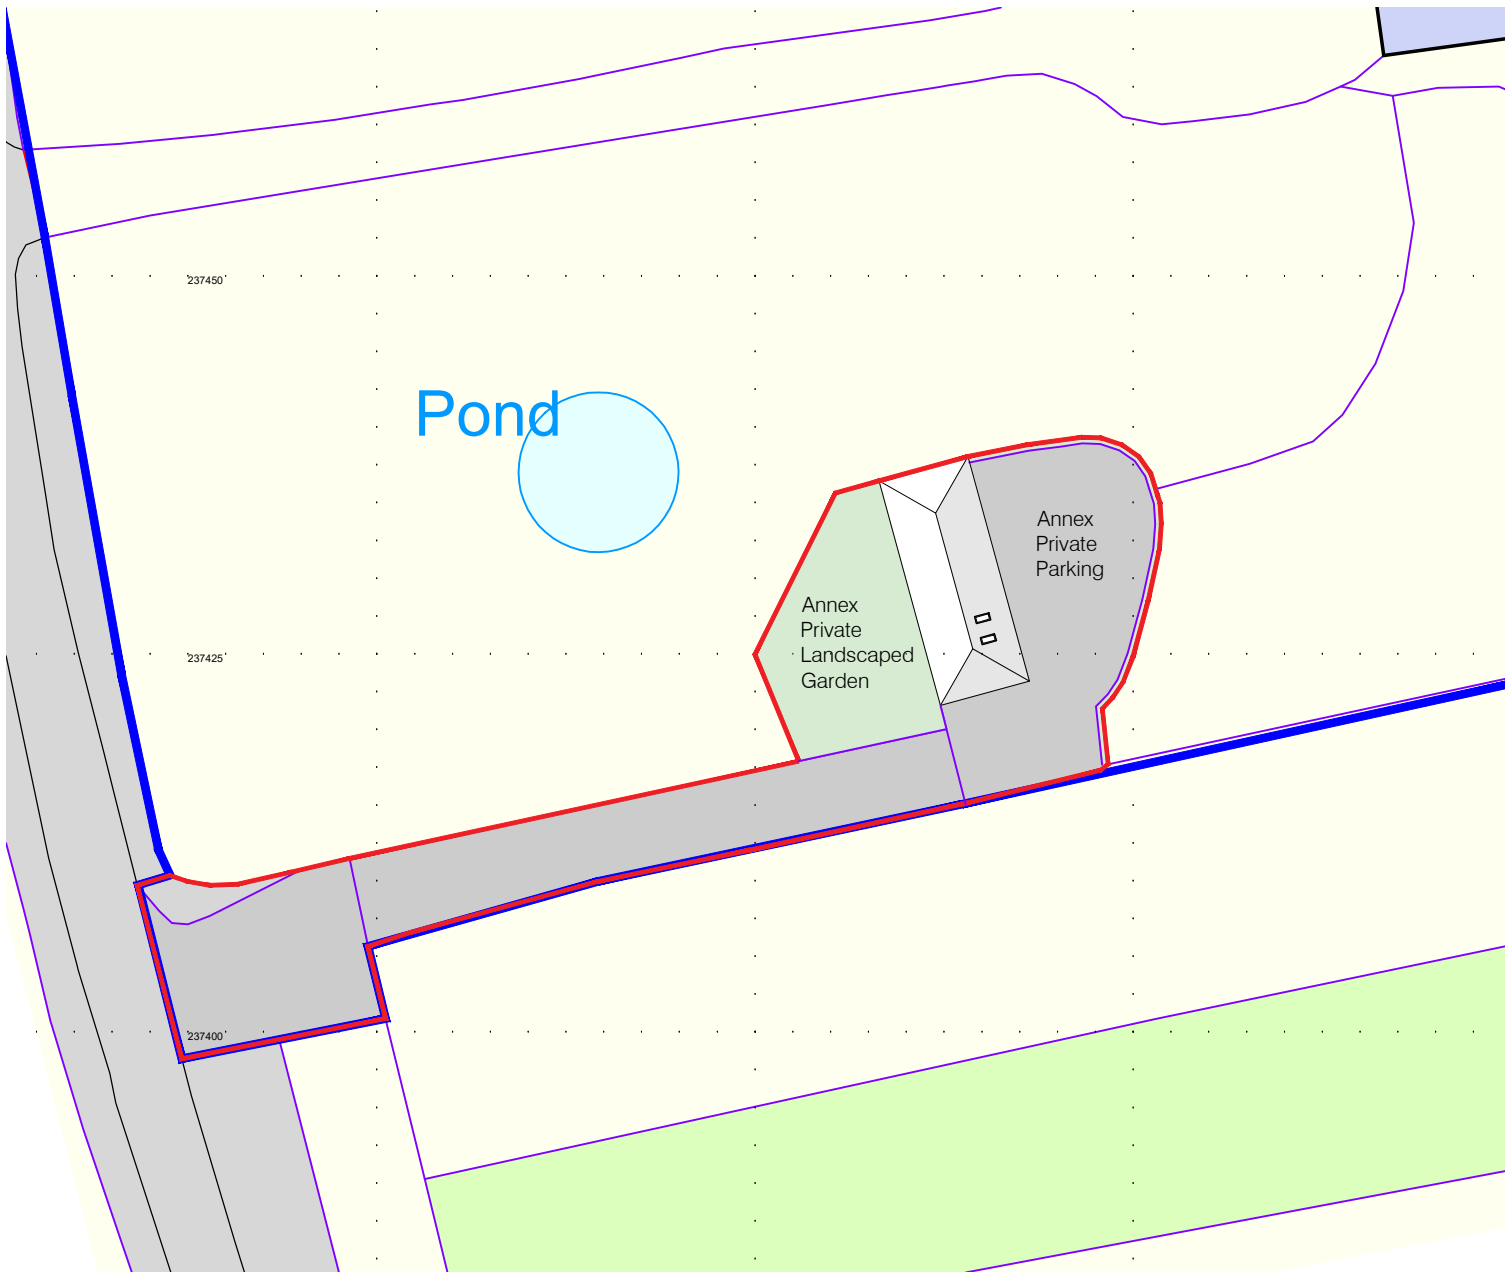



KEY

- Rectory Farm Site Boundary
- Annex Site Boundary

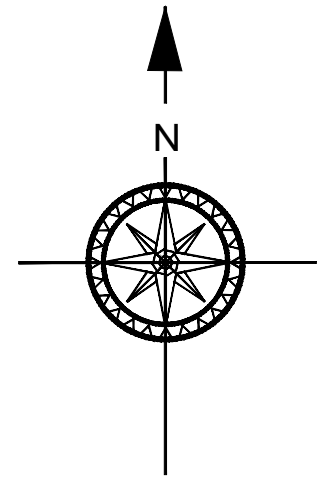


SITE LAYOUT

A3 SHEET @ 1:500

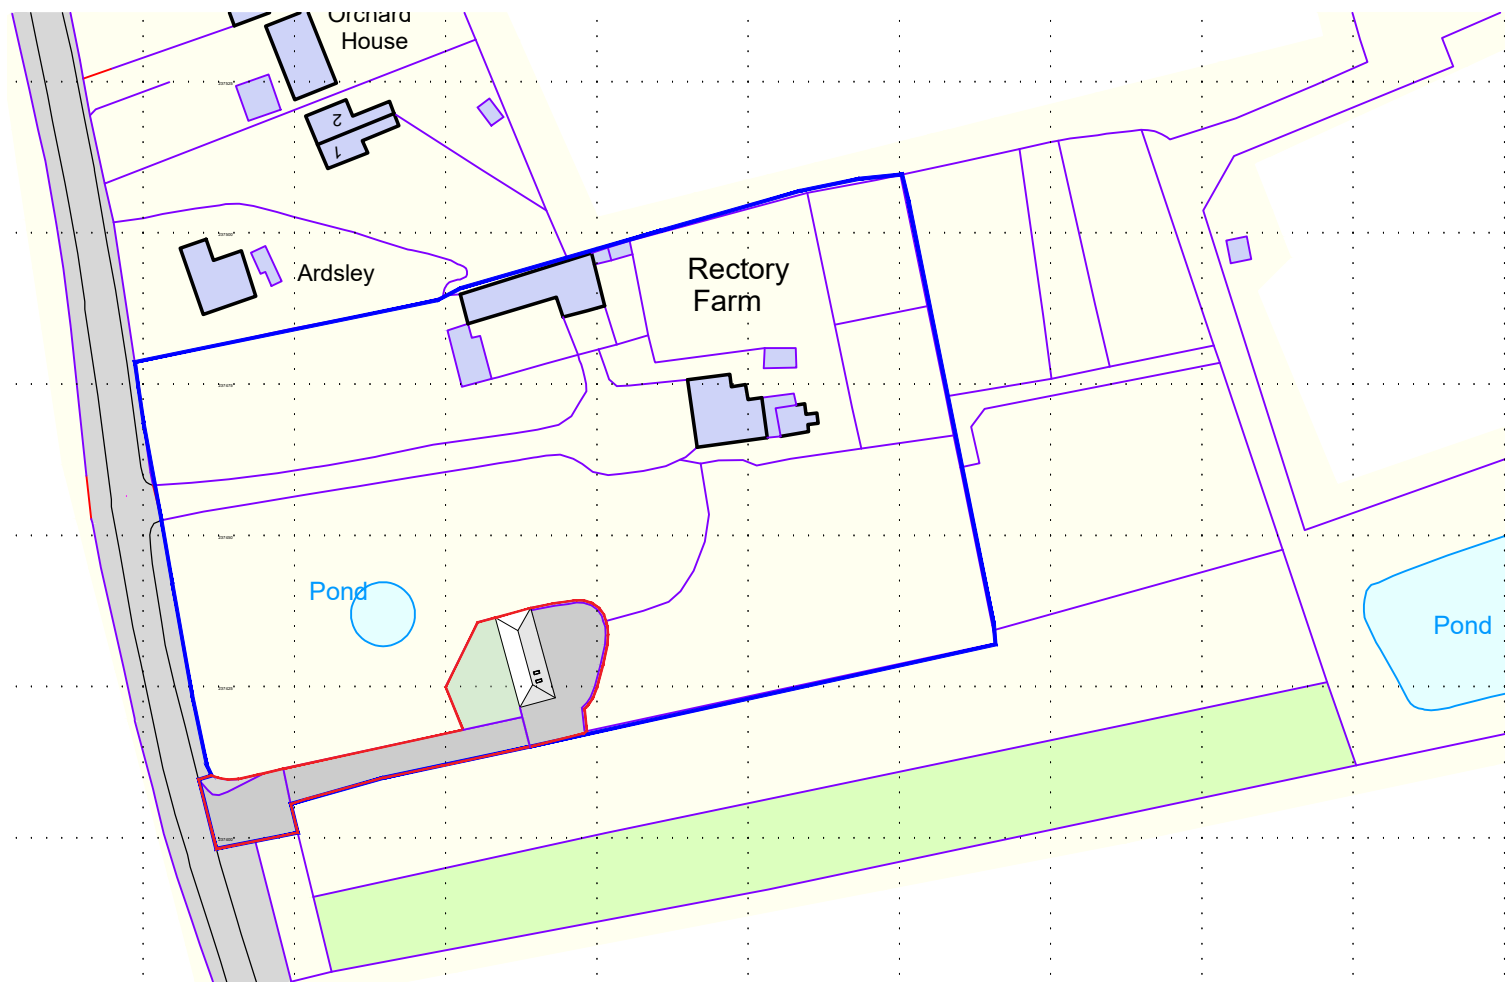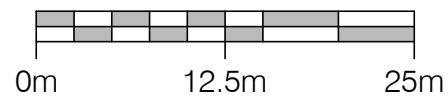

SITE LOCATION

A3 SHEET @ 1:1250

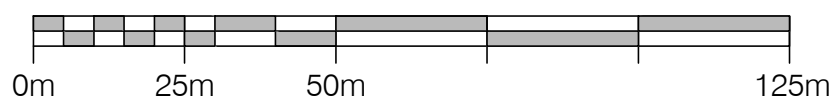

revision \_\_\_\_\_

issue \_\_\_\_\_

client \_\_\_\_\_

Mr & Mrs S P Patten

project \_\_\_\_\_

Rectory Farm, Audley End,  
Gestingthorpe, Essex, CO9 3AU

title \_\_\_\_\_

Annex Site Location

**john finch partnership**  
chartered architects & town planning consultants



88 Broomfield Road  
Chelmsford CM1 1SS  
01245 354319/250780  
admin@johnfinchpartnership.co.uk

www.johnfinchpartnership.co.uk

date 22/03/2023 scale 1:500 & 1:1250 @A3

drawn HT checked RJH

dwg no 3686 A2 revision \_\_\_\_\_