



PROJECTION

DO NOT SCALE FROM THIS DRAWING, IF IN DOUBT ASK

ROOF PITCH= 15°

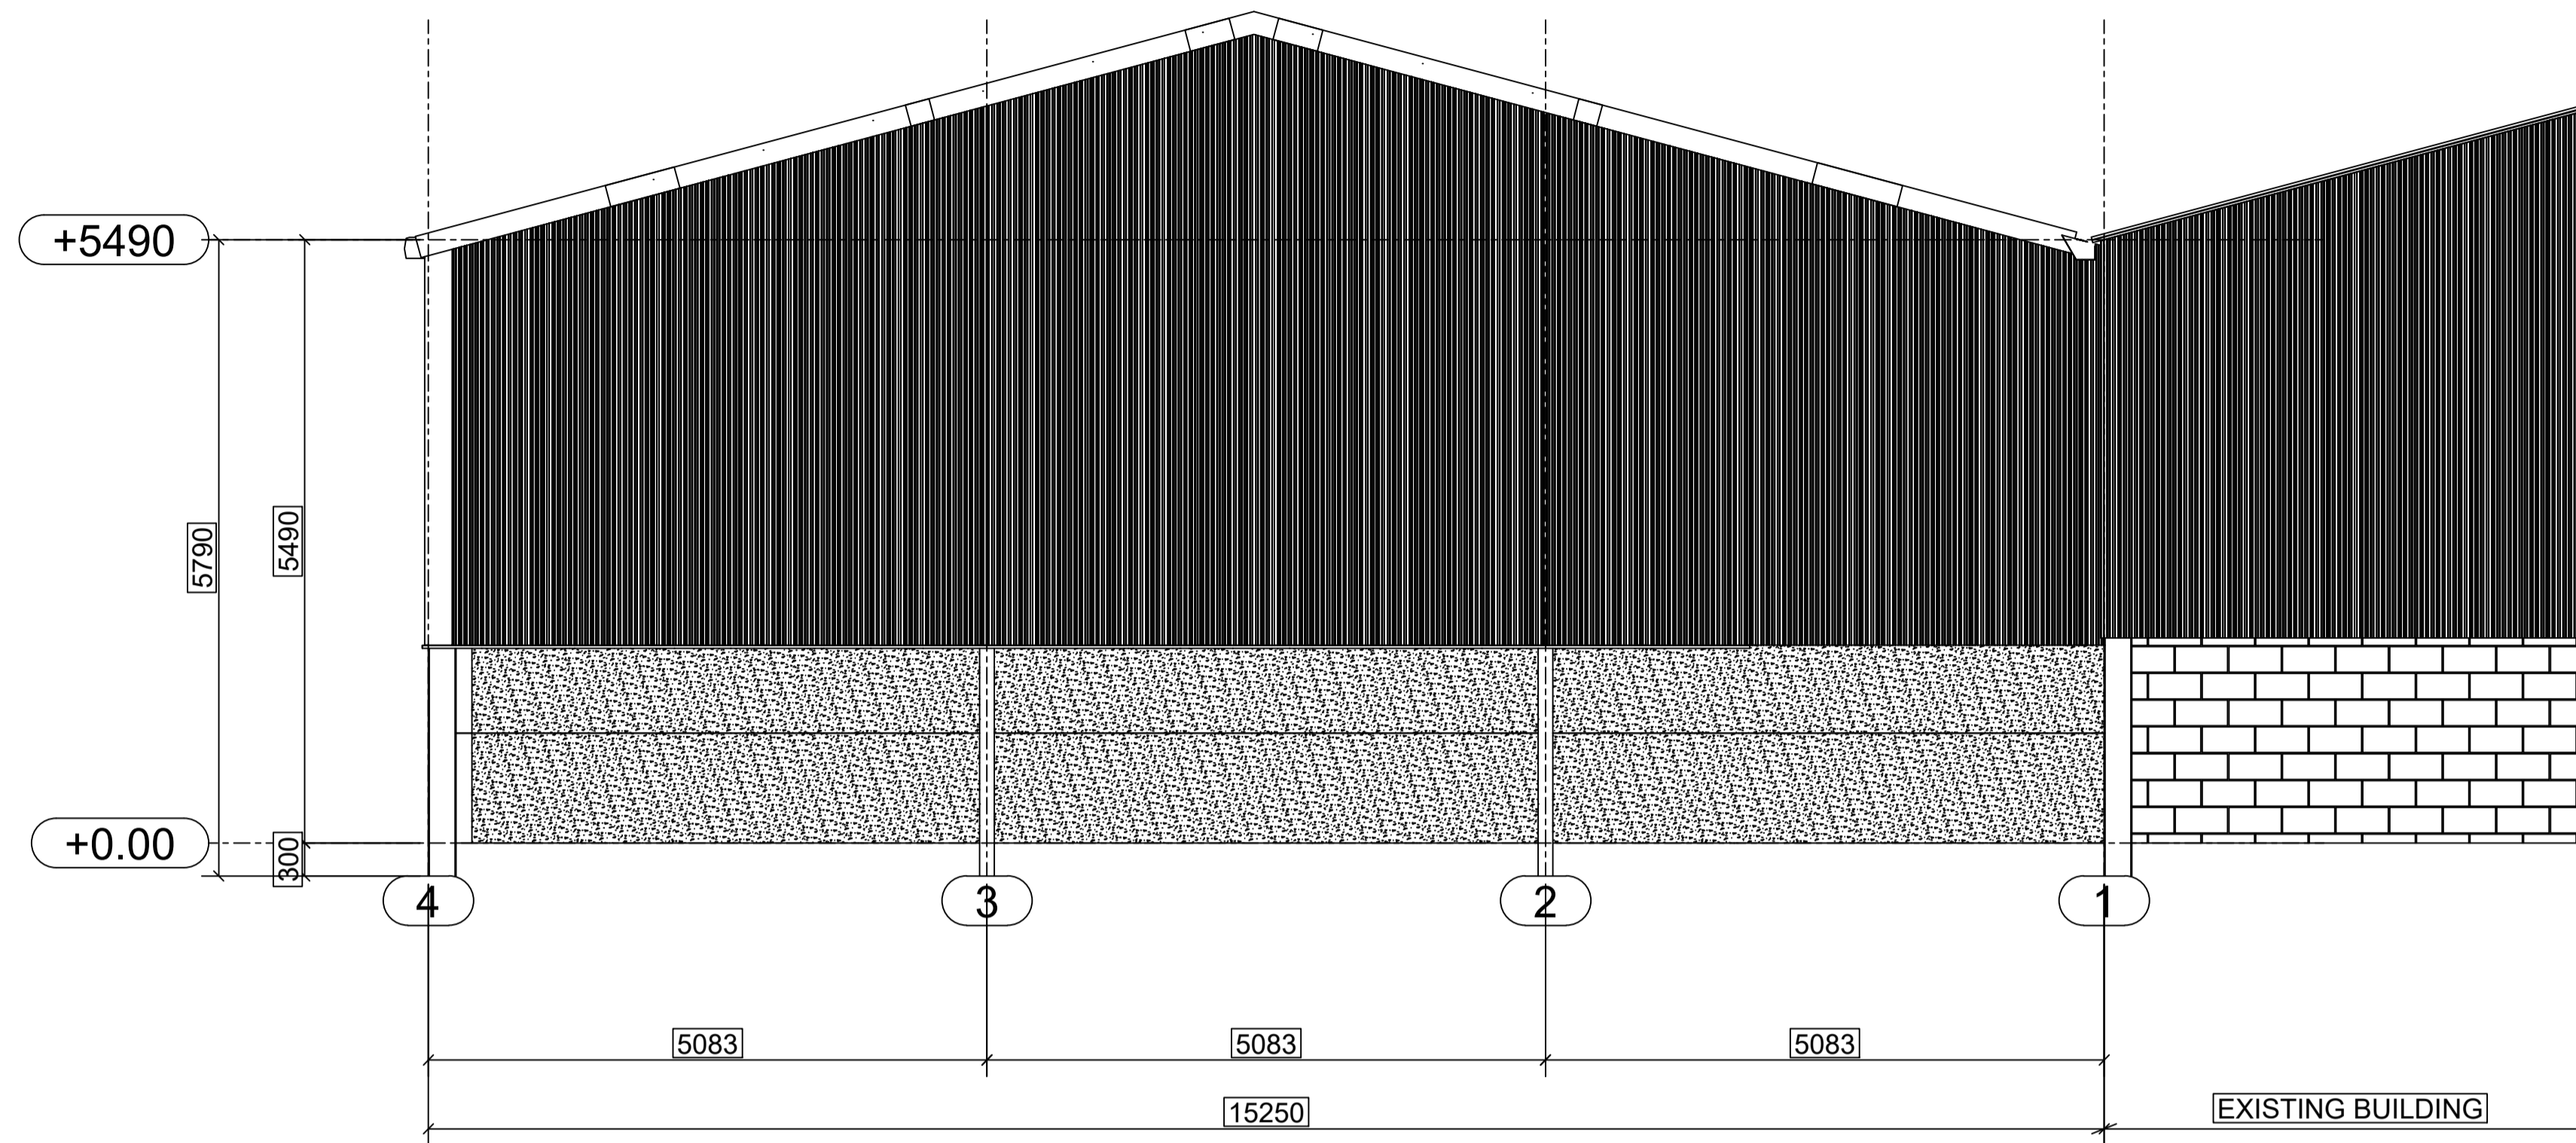

Grid A - West Elevation

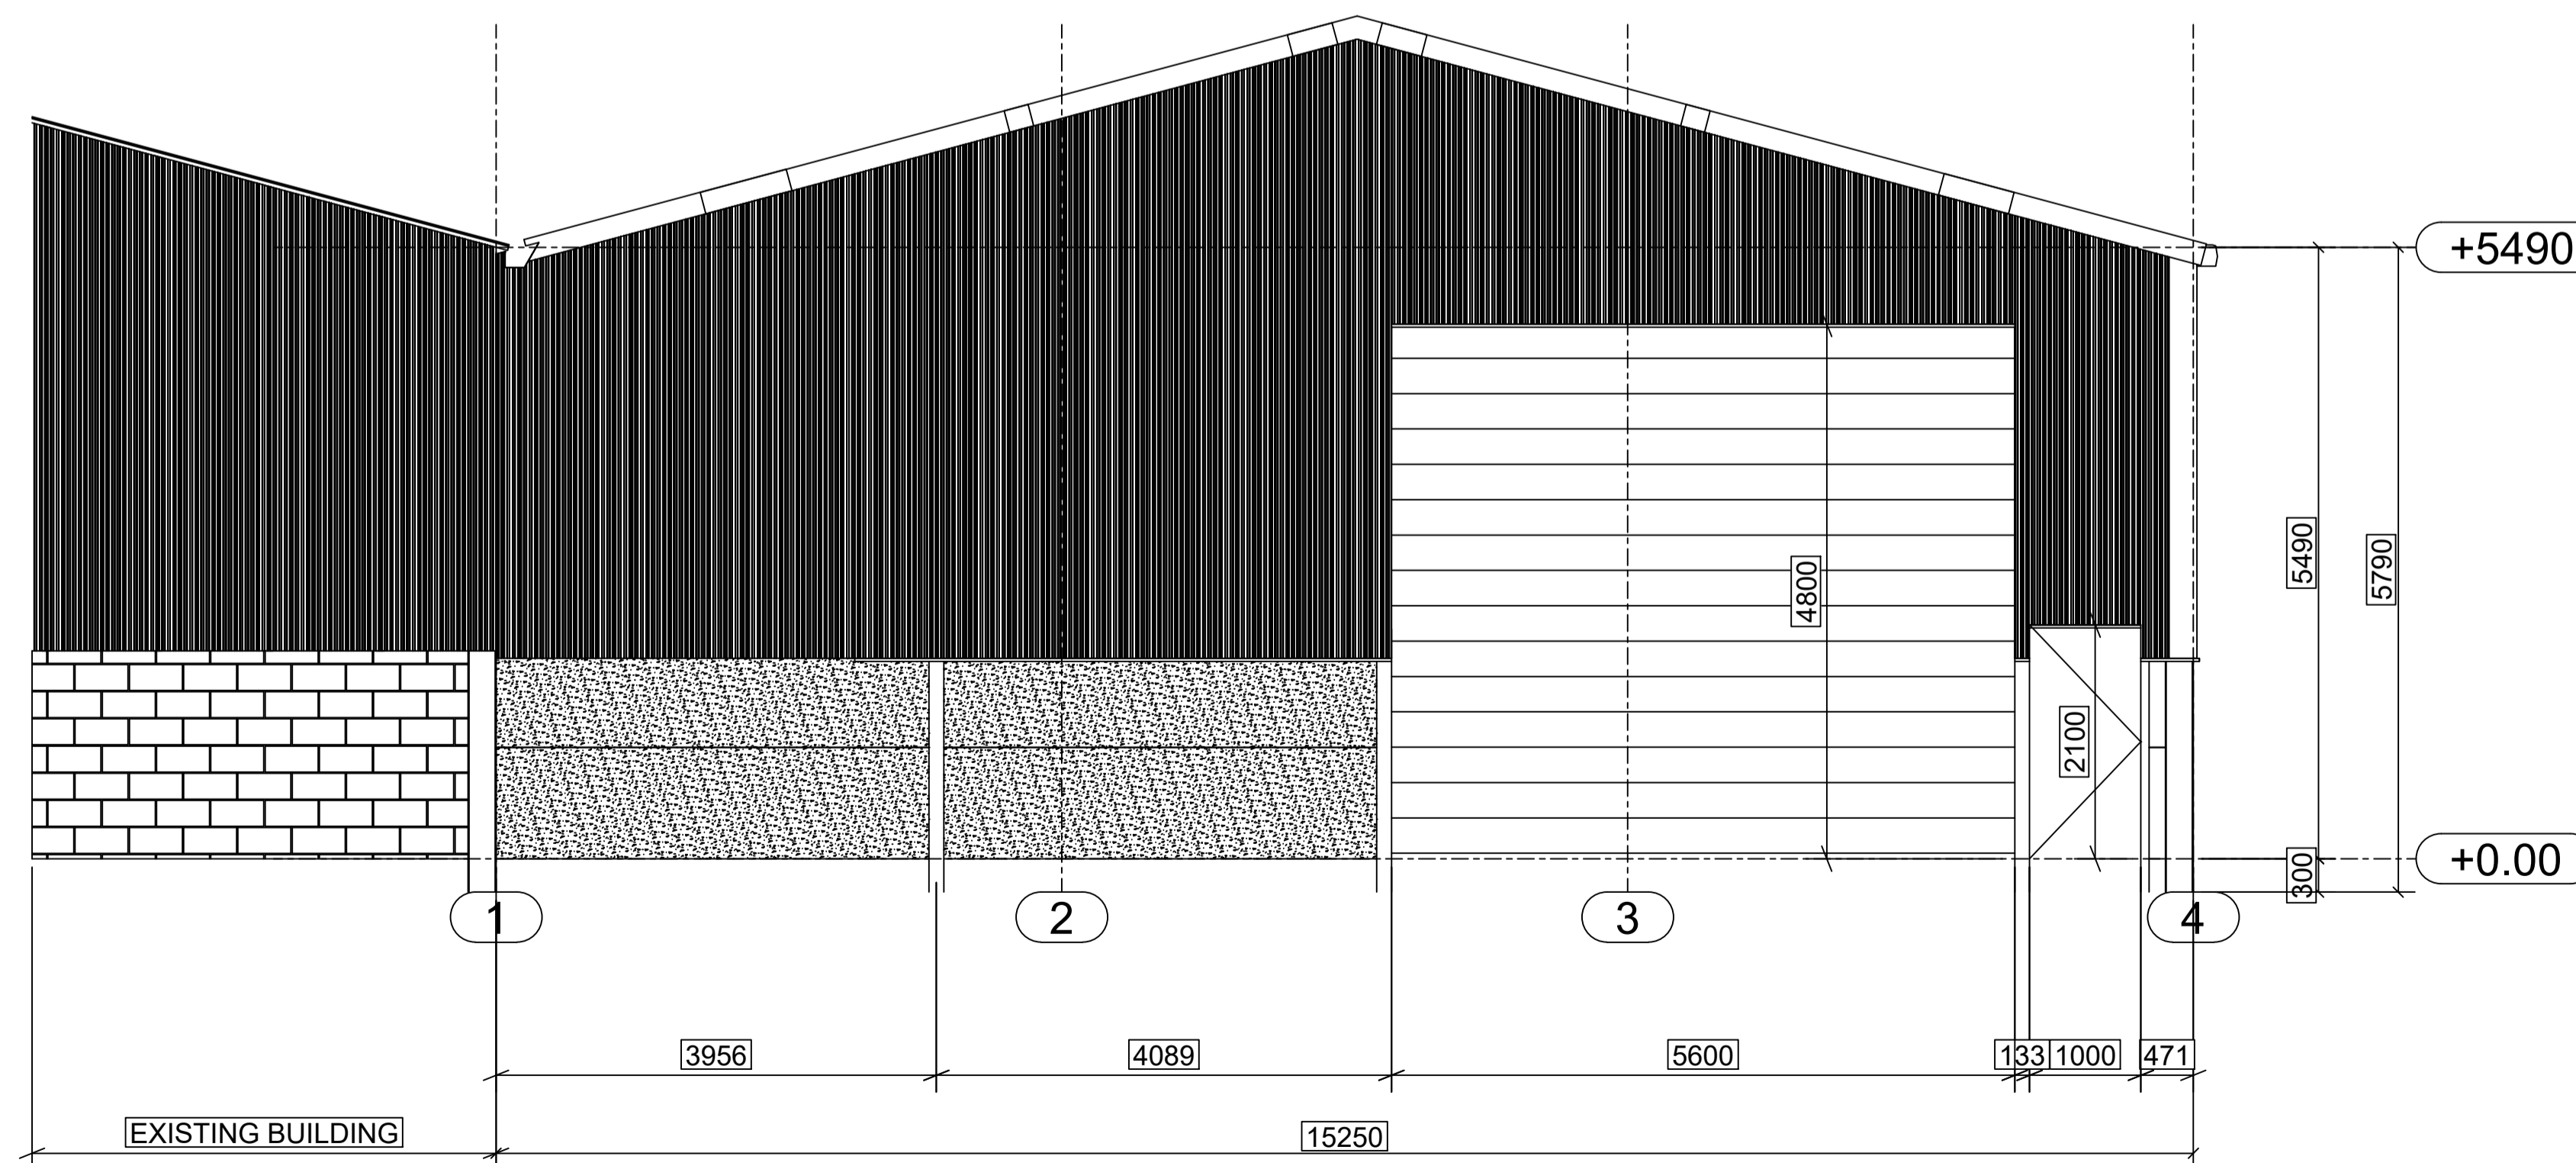

Grid G - East Elevation

REV.	DESCRIPTION.	BY&DATE
<h1>Farmplan Buildings</h1> <p>Amble Industrial Estate Amble Northumberland NE65 0PE Tel:01665 710746</p>		
<p>TITLE Proposed Grainstore Building Elevations Page 1</p>		
<p>CLIENT J &amp; R Park</p>		<p>SITE Buston Barns Warkworth Morpeth NE65 0XX</p>
<p>SCALE at A1 1:50</p>	<p>DRAWN M Knight</p>	<p>DATE 29-03-23</p>
<p>ENQ. DRAW. No</p>	<p>CONTR. DRAW. No C3394-03</p>	<p>CHECKED REV.</p>
<p>This drawing remains the property of Northern Structures Ltd. and may not be reproduced in part or whole without the owners consent</p>		

