


DISCLAIMER

THIS DRAWING IS TO BE READ IN CONJUNCTION WITH ALL OTHER RELEVANT DRAWINGS AND SPECIFICATIONS.
 DO NOT SCALE OFF THIS DRAWING. USE FIGURED DIMENSIONS ONLY. ALL LEVELS AND DIMENSIONS TO BE CHECKED ON SITE. ALL LEVELS AND DIMENSIONAL DISCREPANCIES ARE TO BE BROUGHT TO THE IMMEDIATE ATTENTION OF WHITE AGUS PARTNERSHIP.
 RESPONSIBILITY CANNOT BE ACCEPTED FOR ALTERATION AND/OR DEVIATION FROM THIS DESIGN WITHOUT PRIOR ACKNOWLEDGEMENT OF WHITE AGUS PARTNERSHIP.
 COPYRIGHT RESERVED. THIS DRAWING MAY ONLY BE USED FOR THE CLIENT AND LOCATION SPECIFIED IN THE TITLE BLOCK. IT MAY NOT BE COPIED OR DISCLOSED TO ANY OTHER THIRD PARTY WITHOUT PRIOR WRITTEN CONSENT FOR WHITE AGUS PARTNERSHIP.
 PRIOR TO ANY WORKS COMMENCING ON SITE, THE ENGINEER IS TO BE CONTACTED REGARDING THE CURRENT STATUS, REVISION OF REGULATORY APPROVAL OF THIS DRAWING.
 ALL WORK TO BE TO THE ENTIRE SATISFACTION OF THE NHBC OR LOCAL AUTHORITY NOT WITHSTANDING ANYTHING SHOWN OR INDICATED ON THESE DRAWINGS. ALL WORKMANSHIP AND MATERIALS TO BE THE BEST OF THEIR RESPECTIVE KIND AND AT LEAST EQUIVALENT OF THE APPROPRIATE BRITISH STANDARD CODE OF PRACTICE. ALL RELEVANT DIMENSIONS AND LEVELS TO BE ASCERTAINED OR CHECKED AND VERIFIED ON SITE BEFORE SPECIFIC AREAS OF WORK ARE COMMENCED.
 THIS DRAWING IS TO BE READ IN CONJUNCTION WITH CLIENTS SPECIFICATION/EMPLOYERS REQUIREMENTS AND STRUCTURAL ENGINEERS DESIGN DETAILS.


THE PROPOSAL IS FOR THE SINGLE GLAZING WINDOWS IN THE PROPERTY TO BE REPLACED WITH WOODED HERITAGE DOUBLE GLAZED WINDOWS.

THE JUSTIFICATION IS THE EXISTING WINDOWS ARE NOT EFFICIENT AND ENERGY LOSS IS GREAT THROUGH THE GEORGIAN WINDOWS. PLUS DURING THE WINTER CONDENSATION IN THE WINDOWS IS EXCESSIVE, WHICH LEADS TO MOULD GROWTH.

THE APPLICATION IS TO REPLACE ALL THE WINDOWS

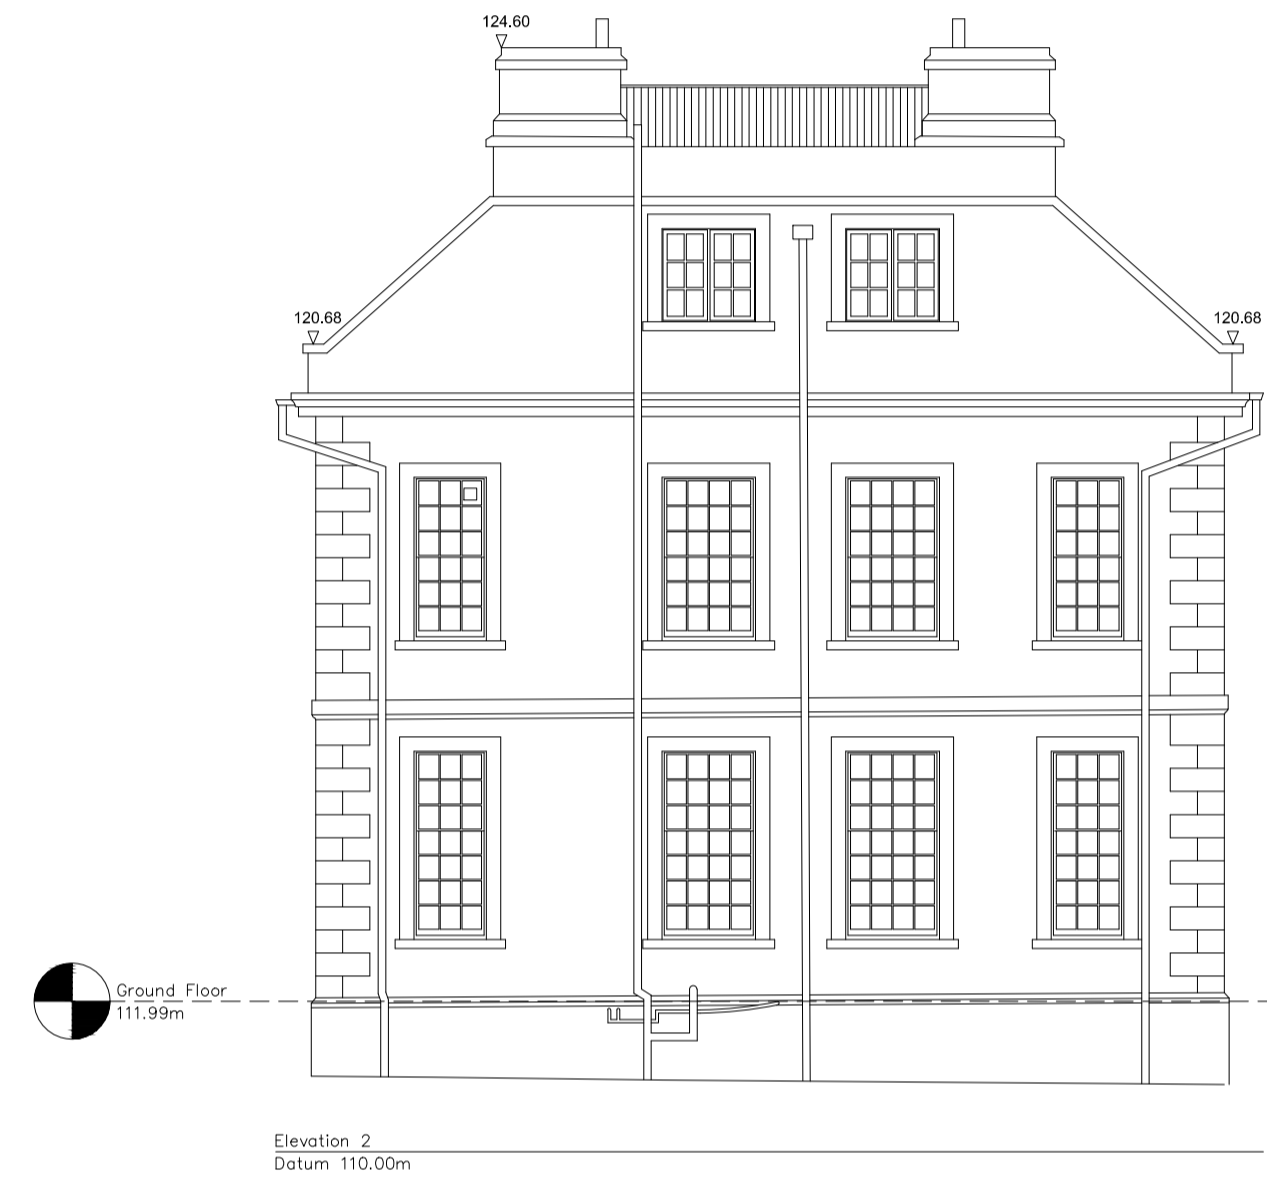

EXISTING AND PROPOSED ELEVATIONS TO REMAIN IDENTICAL IN APPEARANCE

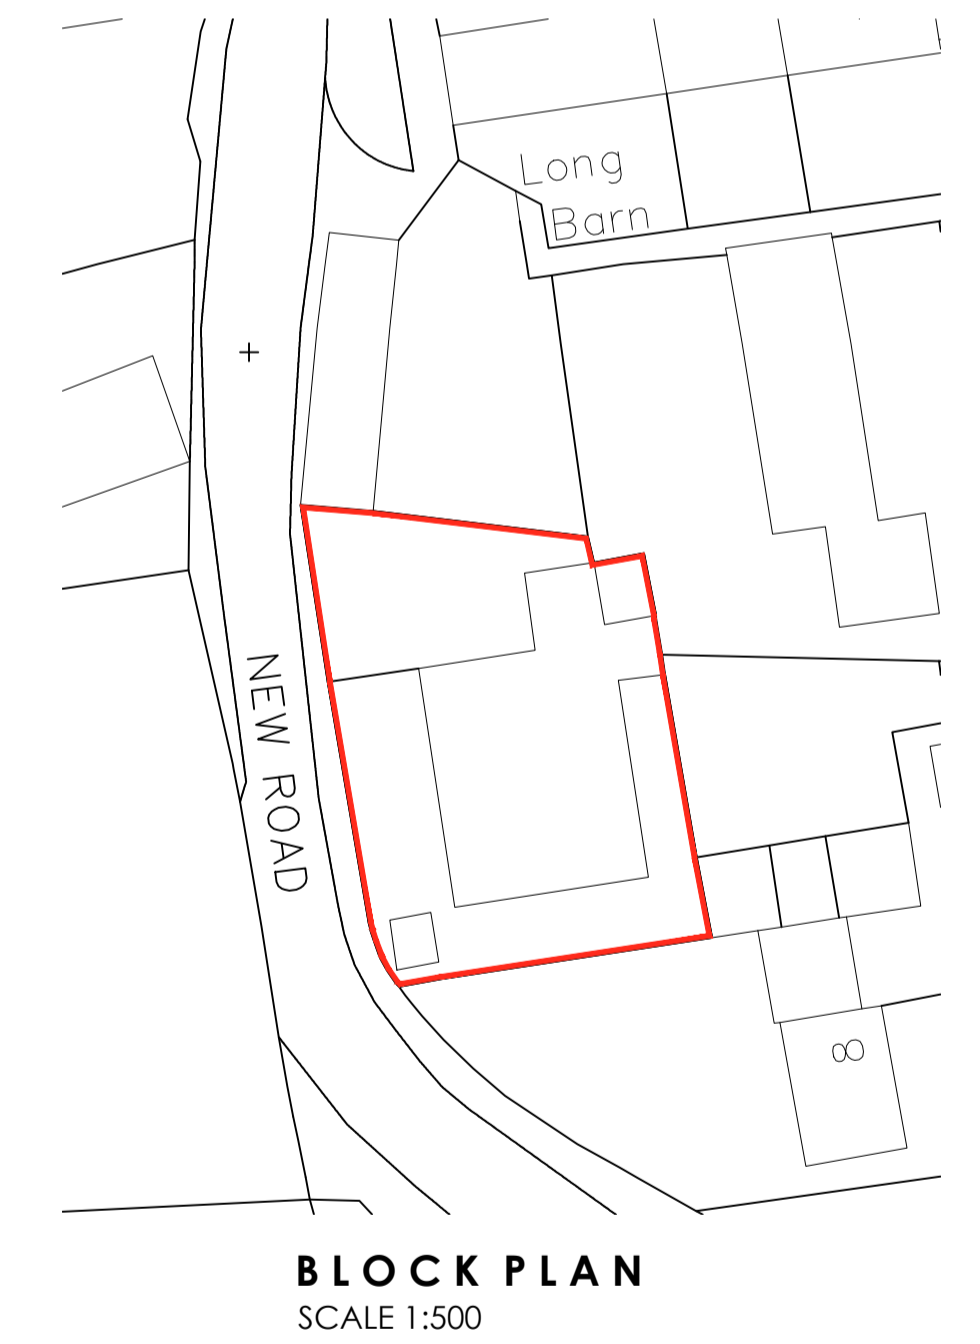

| | | | | | |
|--|--------|--|--------------------------|--|-------------|
| | | OFFICE ONE, 34 VICTORIA ROAD, BARNSELY, S70 2BU | | Phone: 01226 208482 Email: info@whiteaguspартnership.co.uk Web: www.whiteaguspартnership.co.uk | |
| ARCHITECTURAL SERVICES | | | | | |
| Project: REPLACEMENT WINDOWS AT OLD MOUNT FARM WOOLEY, WAKEFIELD, WF4 2LD | | | Client: BARBARA INMAN | | |
| Drawing Title: PROPOSED ELEVATIONS | | Date: APRIL 2023 | | Scale: 1:50 & 1:100 @ A1 | |
| | | Ref: 20-003 | Dwg. No. 03 | Rev. | |
| Date | Suffix | Description | Date | Suffix | Description |
| | | | | | |