




PROPOSED ELEVATIONS (1:100)

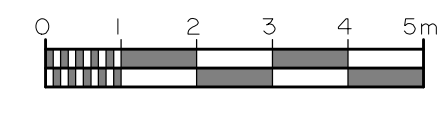



materials
slate roof coverings
part slavaed stone elevations
part painted render elevations
timber and metal doors and windows

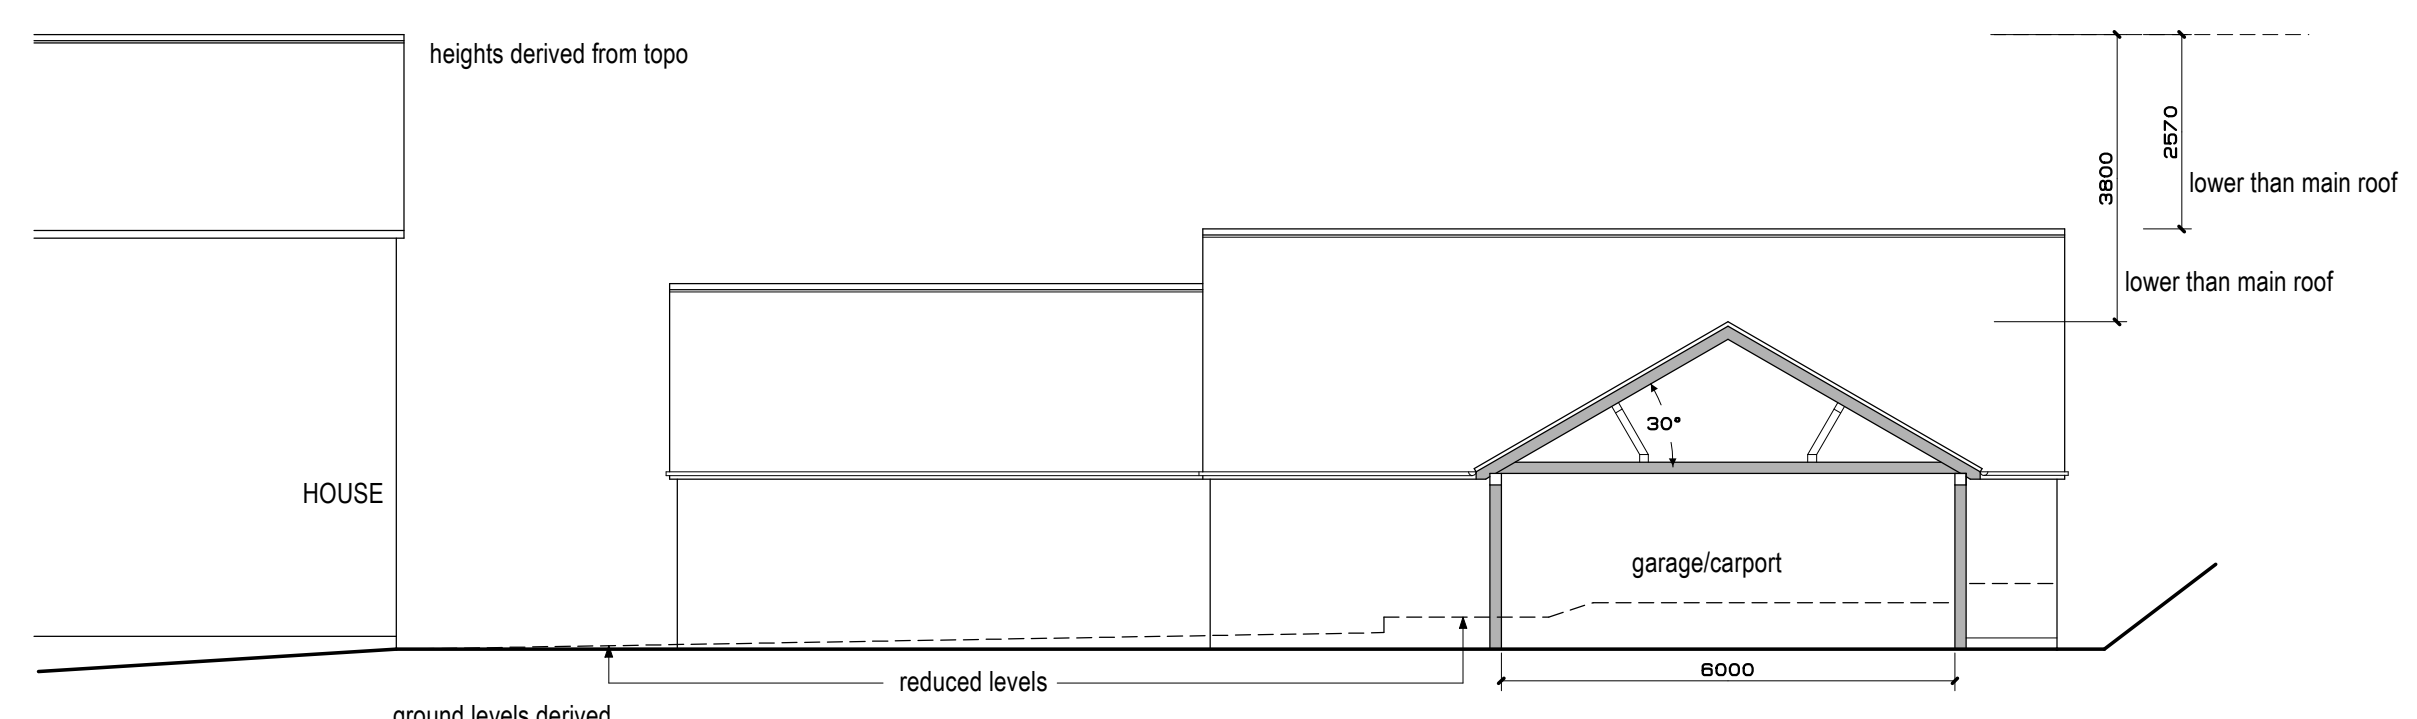

LEVEL/HEIGHT COMPARISON (1:100)

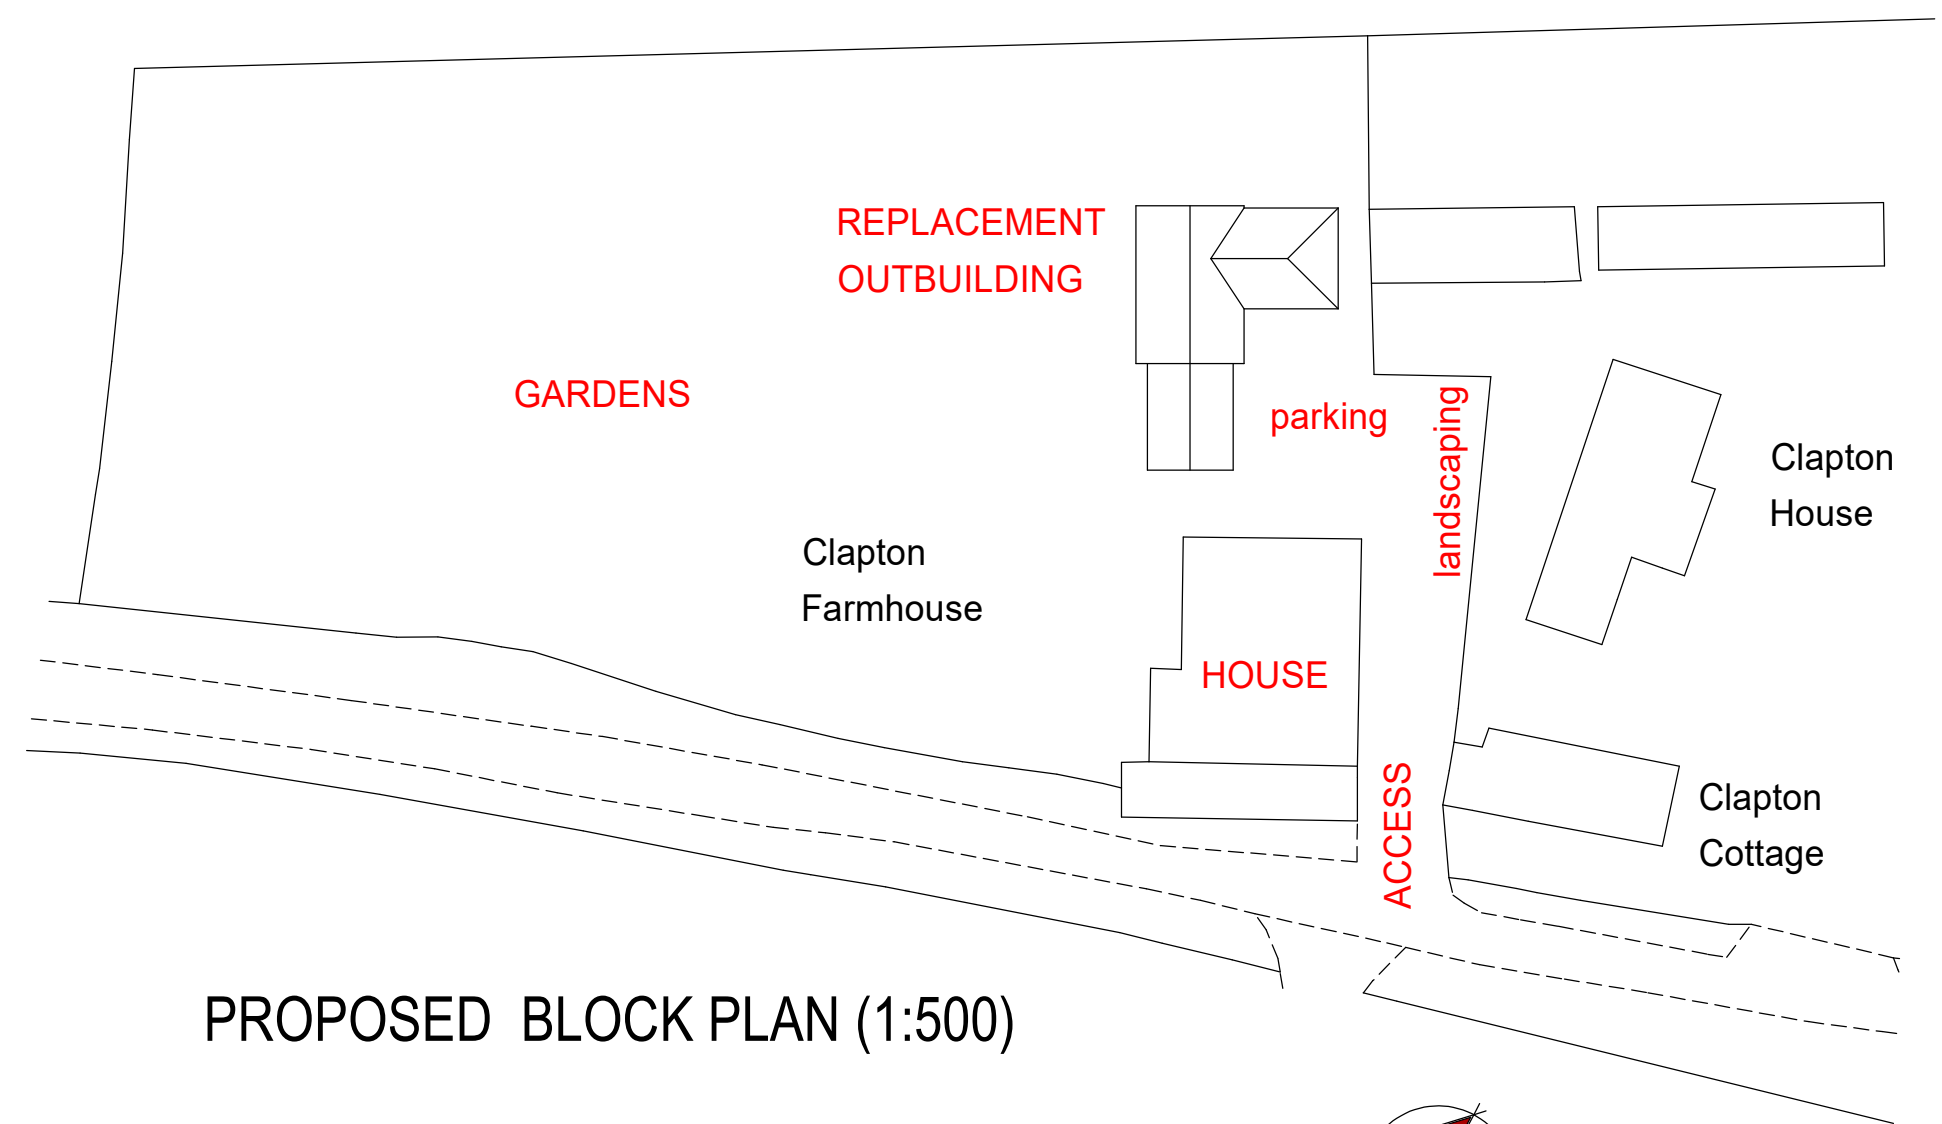


PROPOSED BLOCK PLAN (1:500)

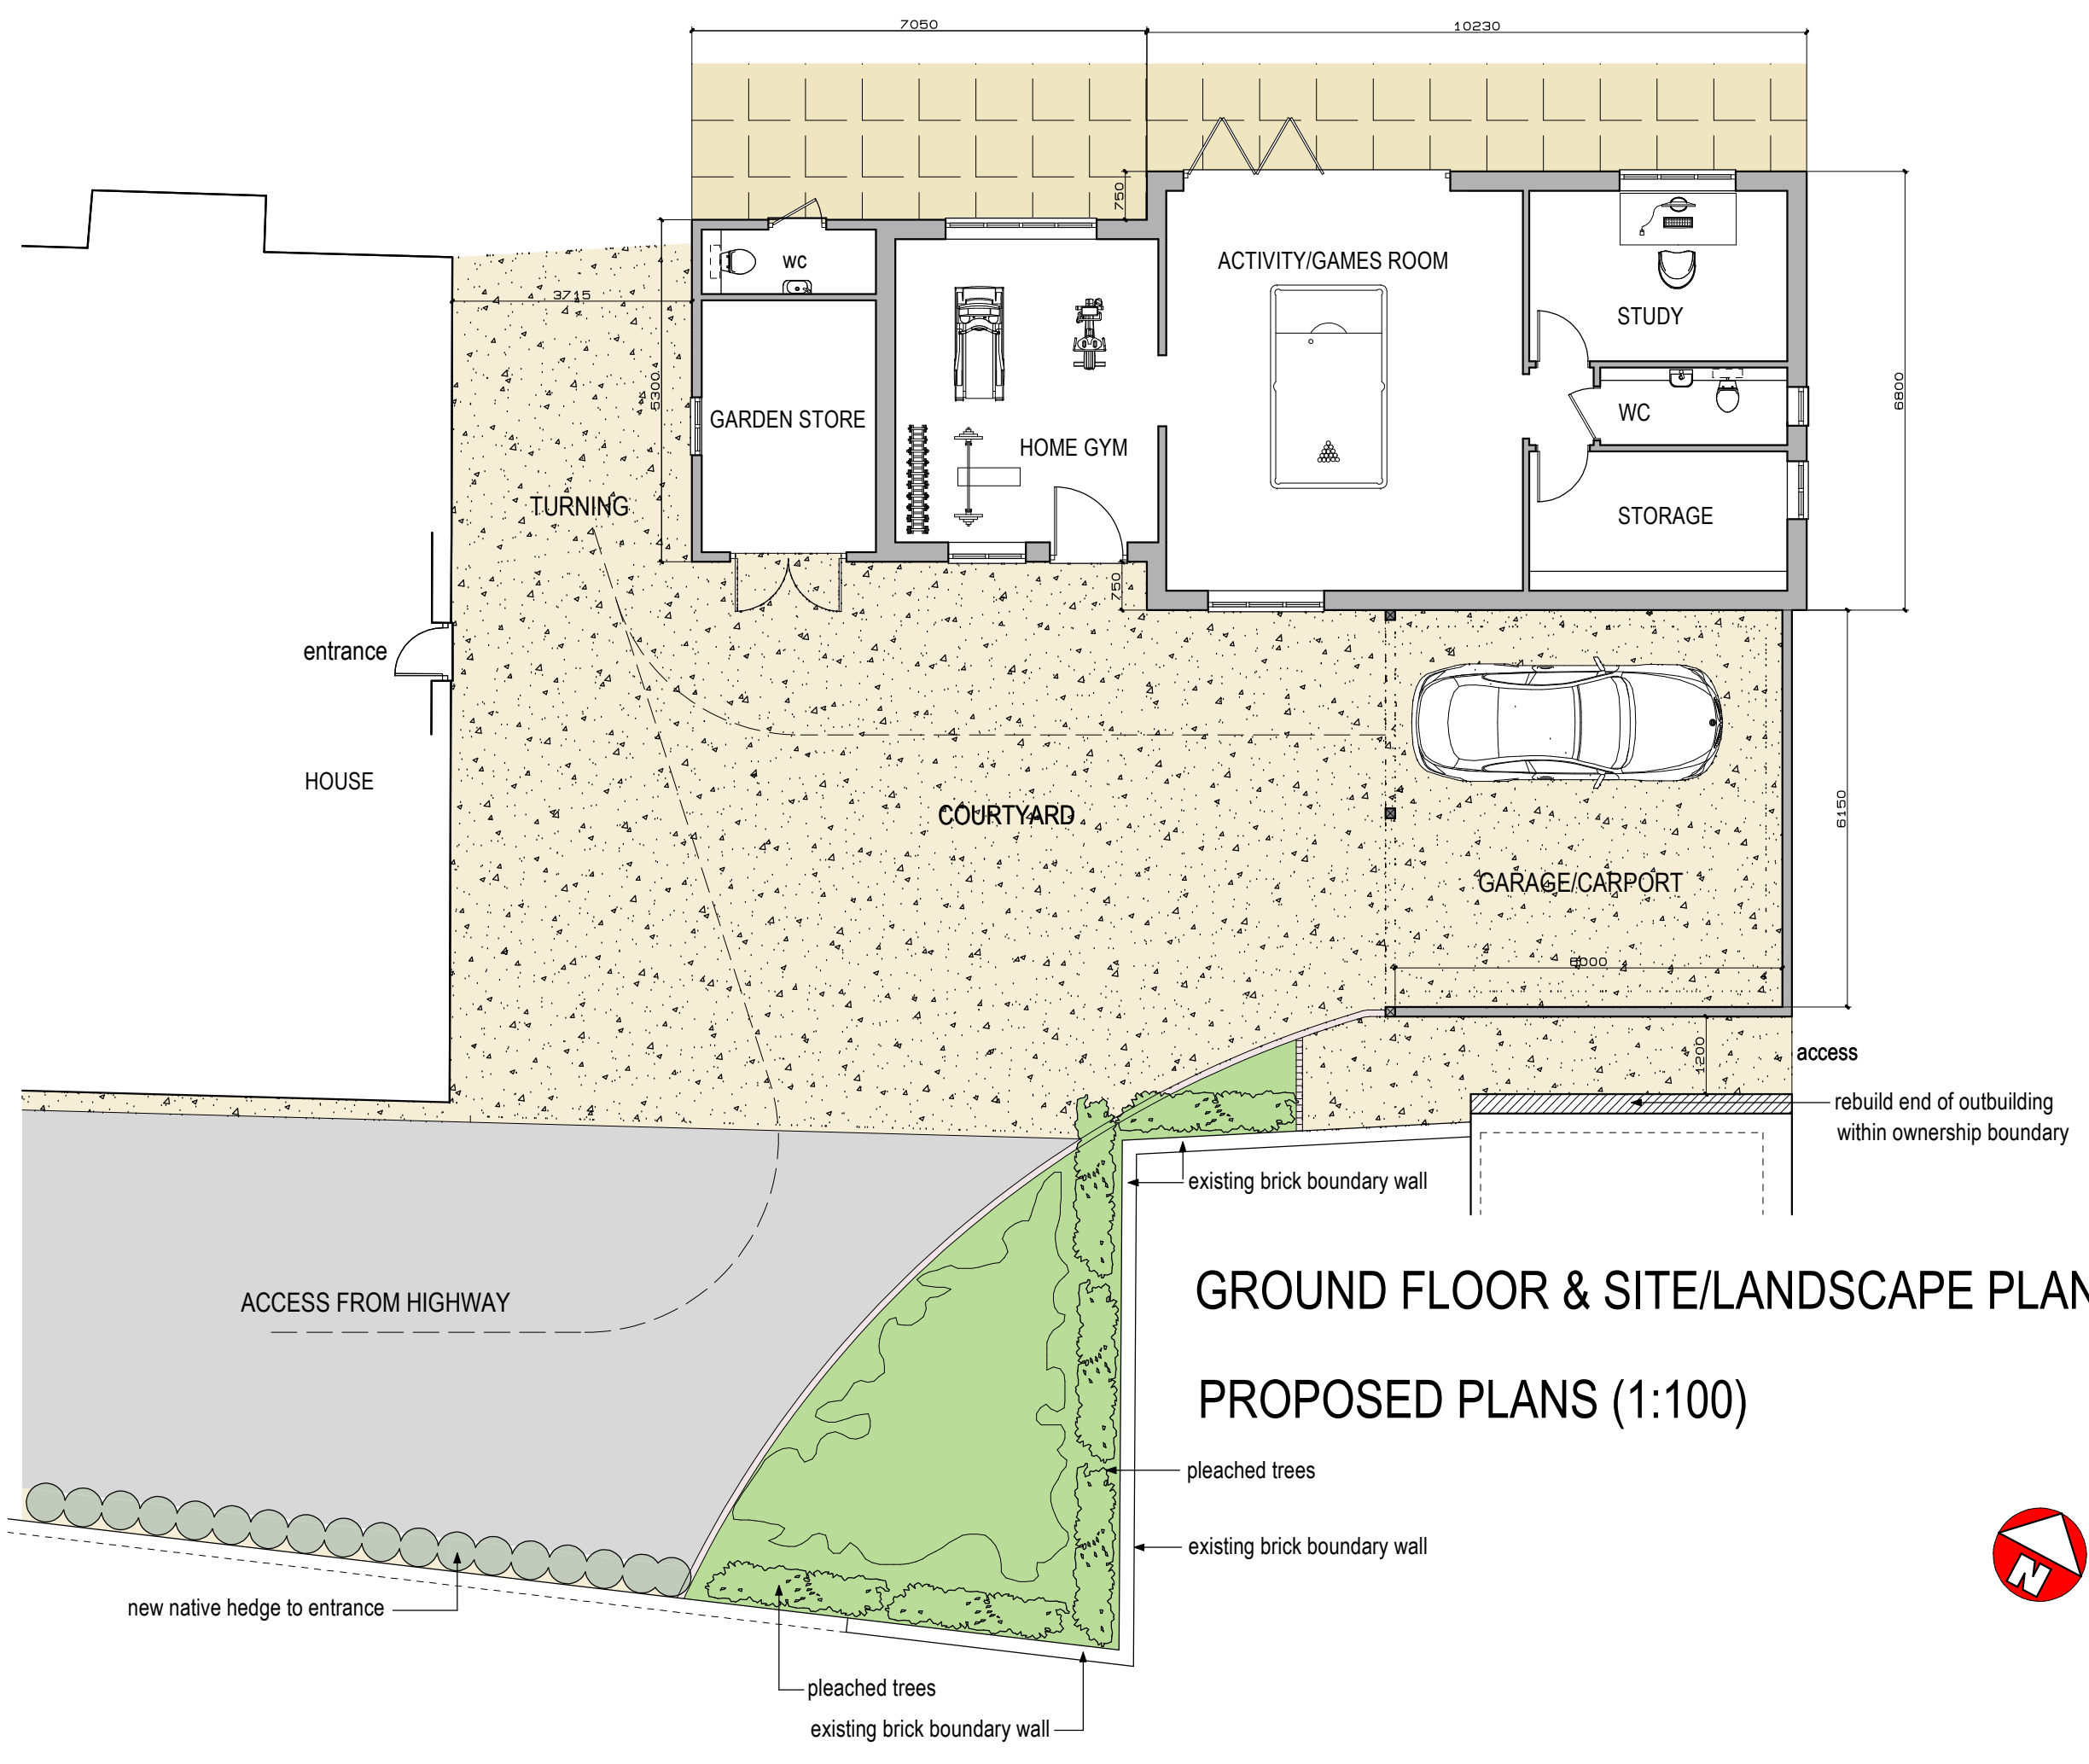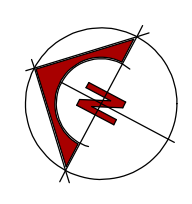

GROUND FLOOR & SITE/LANDSCAPE PLAN
PROPOSED PLANS (1:100)

LANDSCAPING KEY

- GRAVEL
 - SOFT PLANTING/BORDERS
 - SLAB PAVING
 - POROUS TARMAC
- surface water drainage to soakaways within the application site

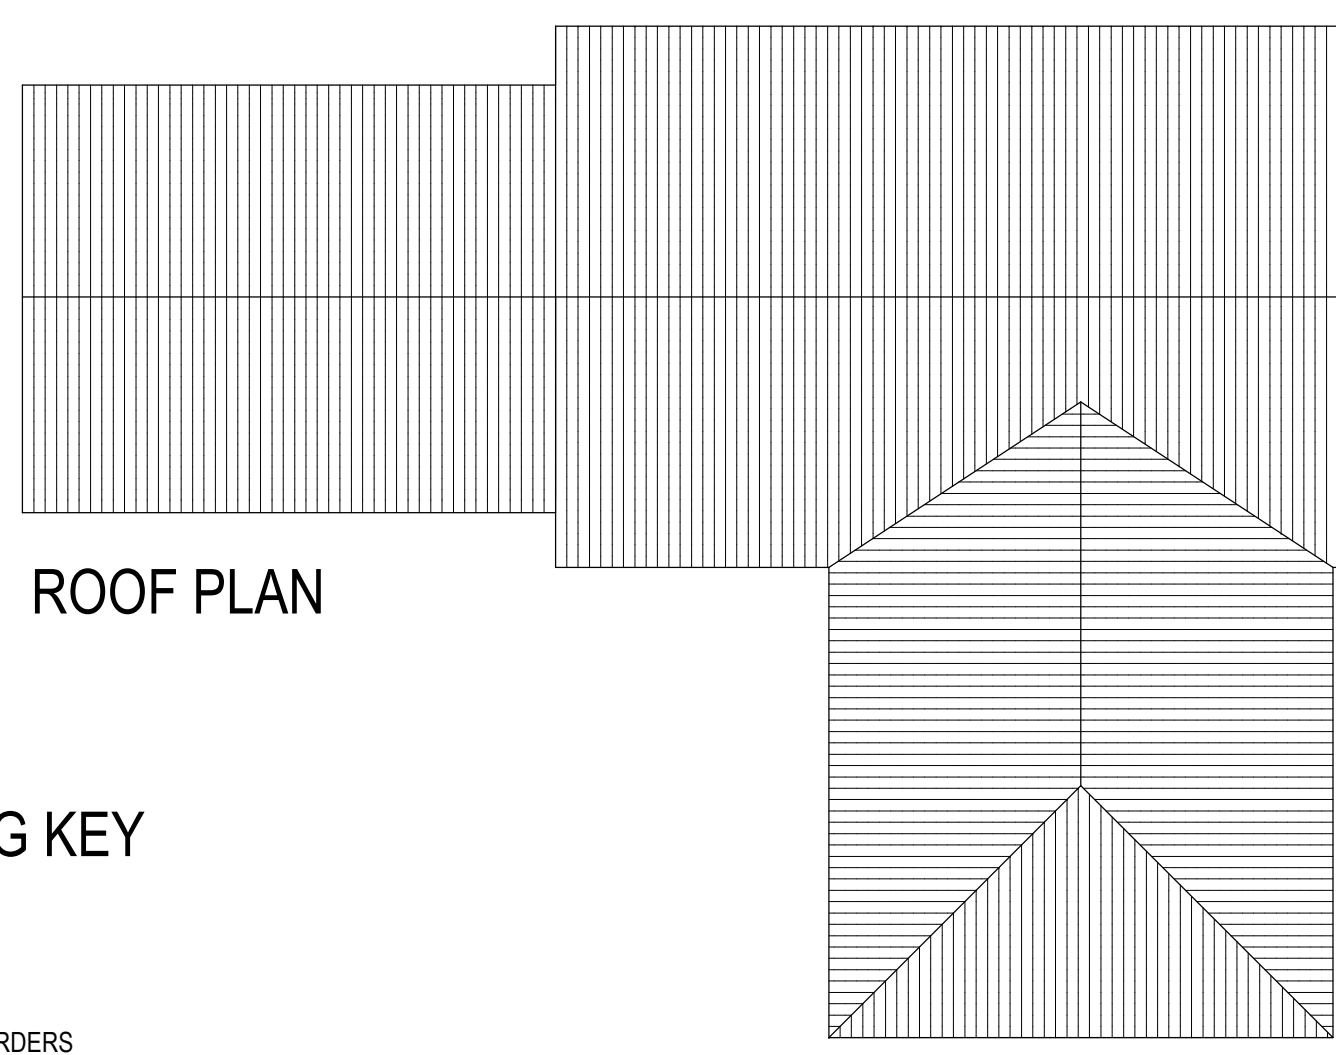

existing views from courtyard

Amendments

No.	Date	Details
A	FEB 22	AMENDMENTS TO LANDSCAPING
B	MAR 22	MINOR AMENDMENT
C	MAR 23	MAJOR DESIGN AMENDMENTS

Client
MR & MRS L RICCAIRDI

Project
PROPOSED REPLACEMENT ANCILLARY OUTBUILDING

AT
CLAPTON FARMHOUSE
CLAPTON
BERKELEY
GLOS
GL13 9QX

Drawing title
GENERAL ARRANGEMENT

Size	Date	Drawn by
A1	NOV 21	AS

York Associates

The Studio
46A London Street
Whitchurch
Hampshire
RG28 7LN

andy.yorkassociates@gmail.com
07393 025574

Project number
21/LR/02/C