


SOUTH


WEST

EAST

EXISTING ELEVATIONS/SECTION (1:100)

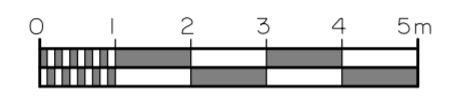


NORTH

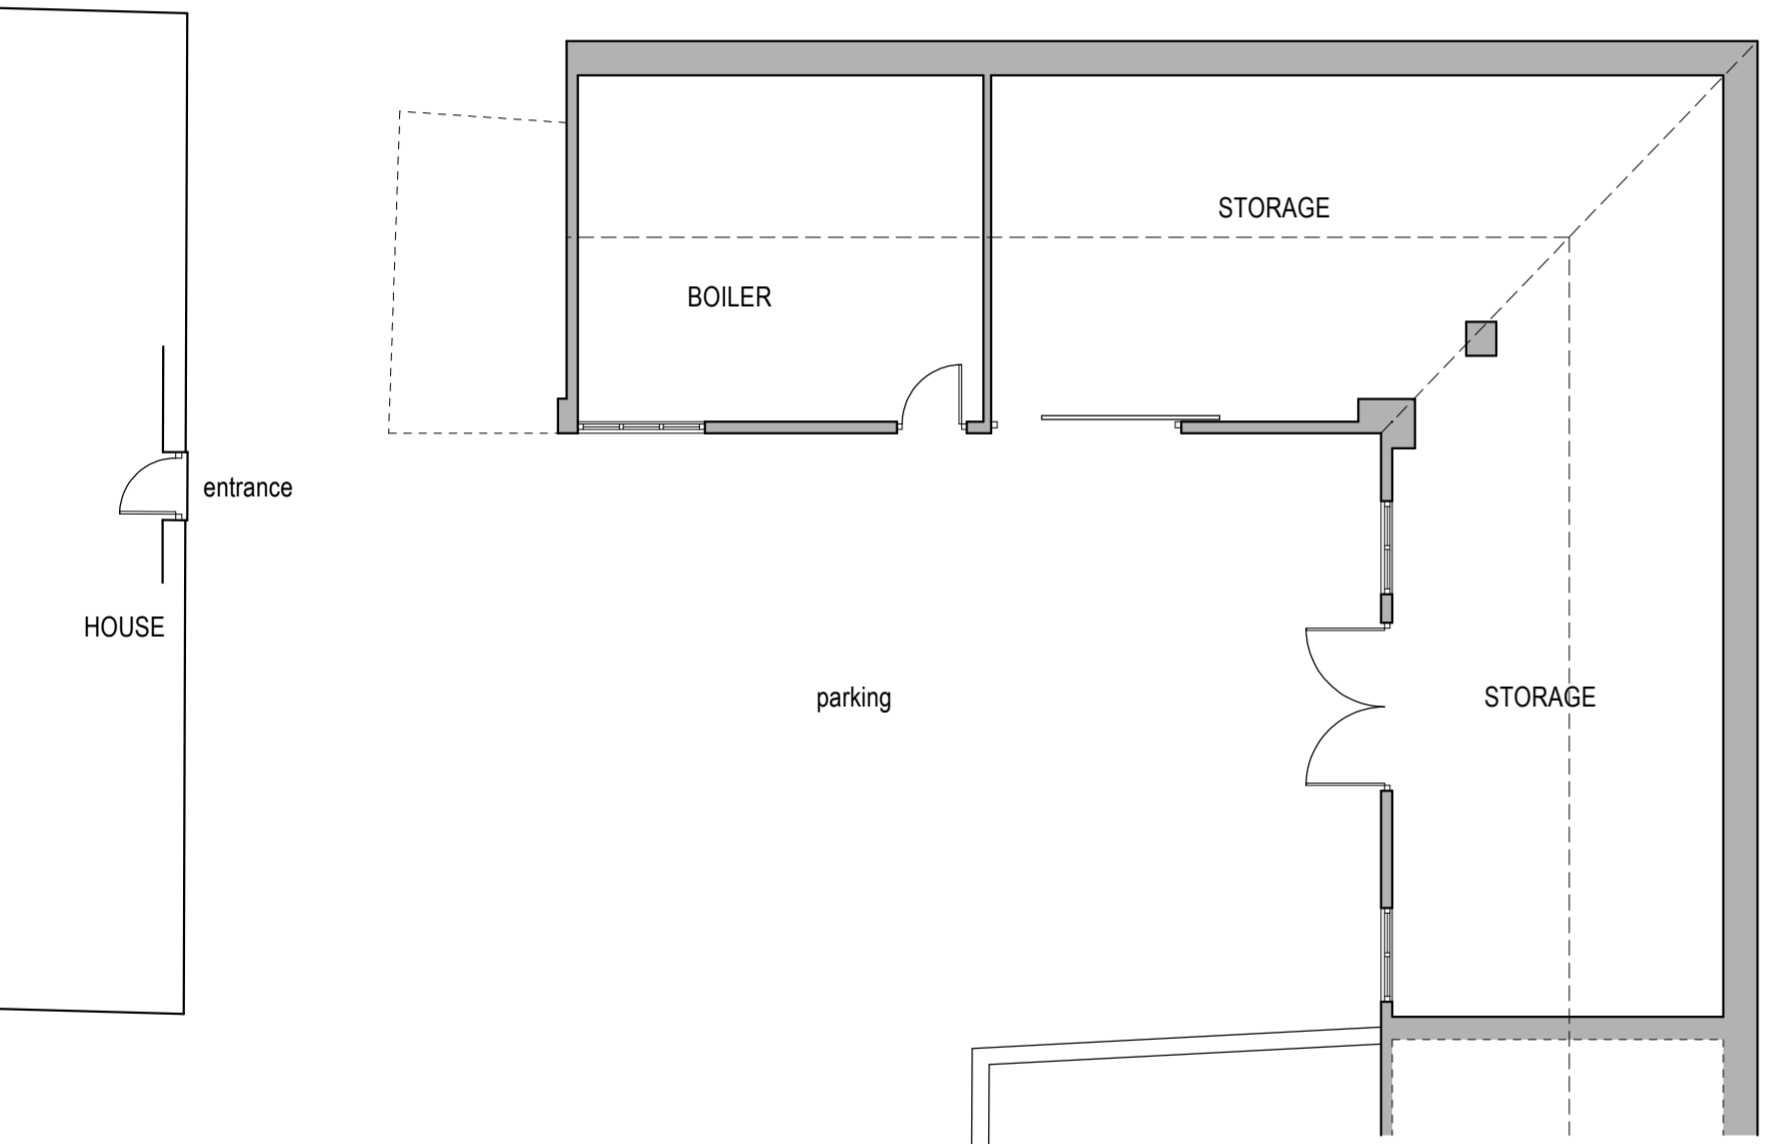


GROUND & OUTBUILDING ROOF EXISTING PLANS (1:100)





SOUTH AND PART WEST VIEW

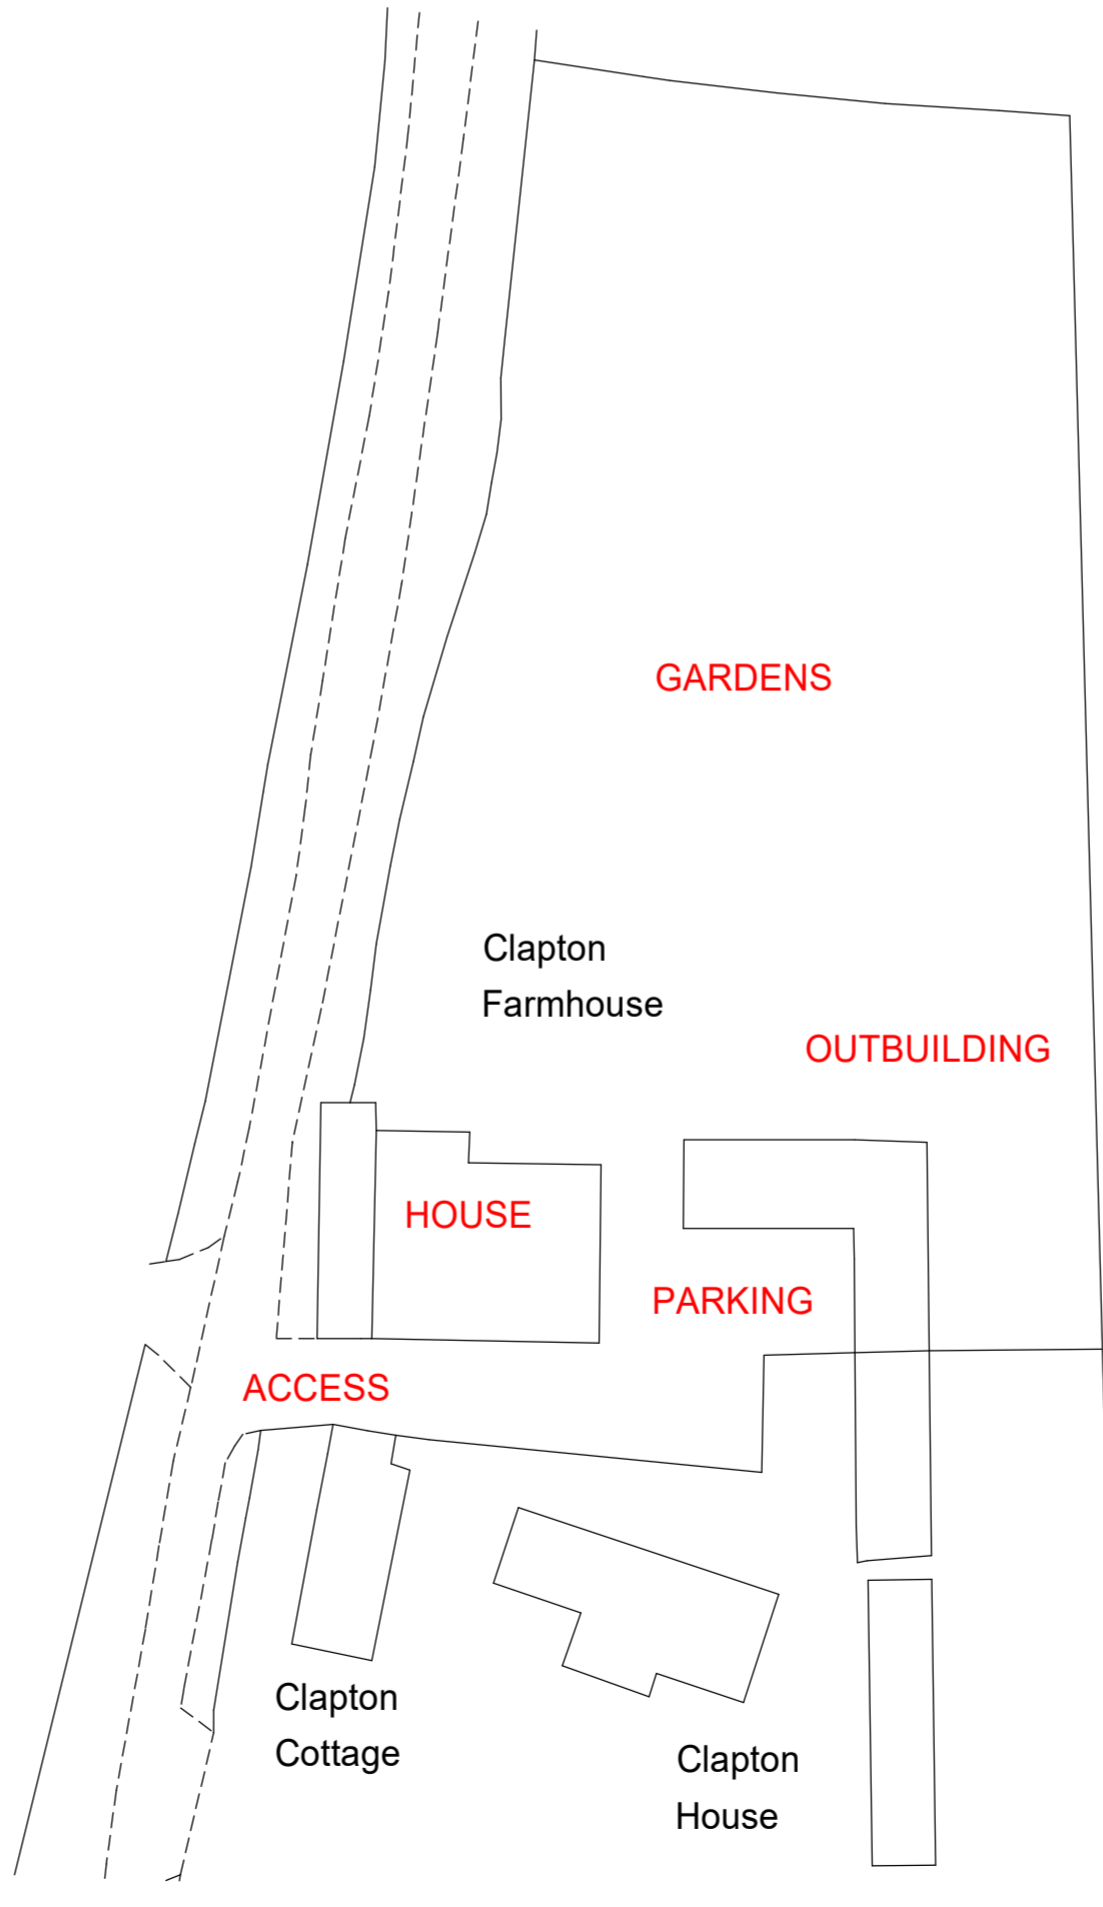

EXISTING BLOCK PLAN (1:500)

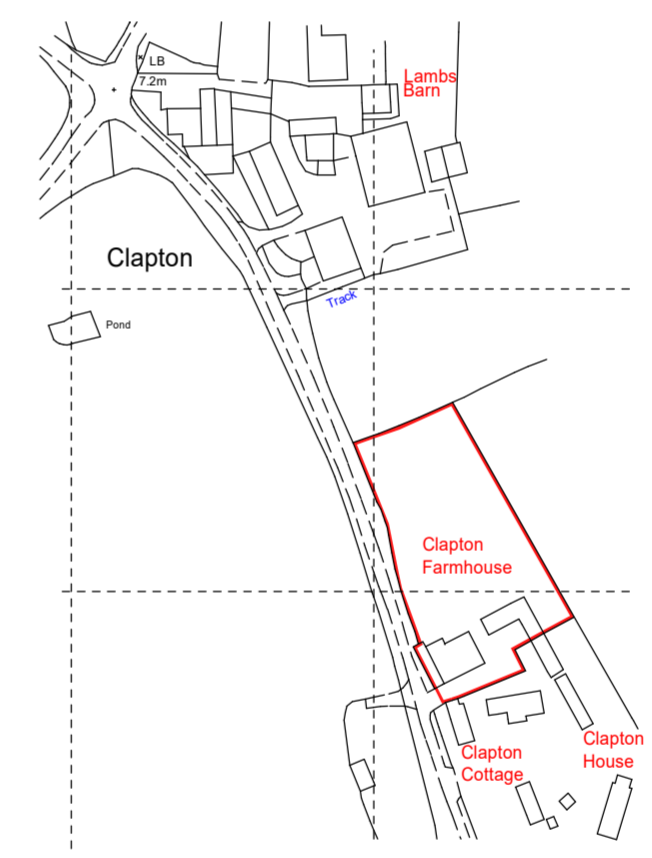

Location Plan (1:2500)

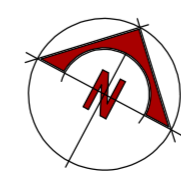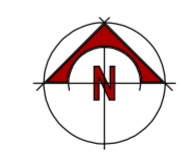

Amendments

No.	Date	Details

**Client**  
MR & MRS L RICCAIRDI

**Project**  
PROPOSED REPLACEMENT ANCILLARY OUTBUILDING

AT  
CLAPTON FARMHOUSE  
CLAPTON  
BERKELEY  
GLOS  
GL13 9QX

**Drawing title**  
EXISTING RECORD & PLANS

**Size**      **Date**      **Drawn by**  
A2            JAN 22            AS

**York Associates**

The Studio  
46A London Street  
Whitchurch  
Hampshire  
RG28 7LN



andy.yorkassociates@gmail.com  
07393 025574

**Project number**  
21/LR/01