

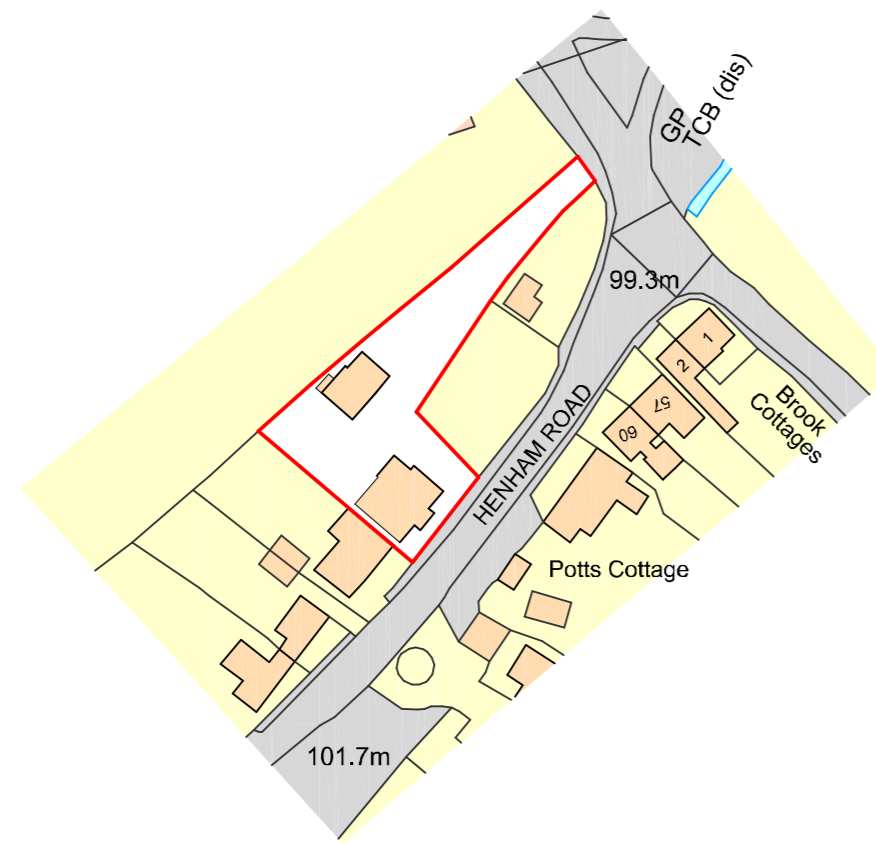
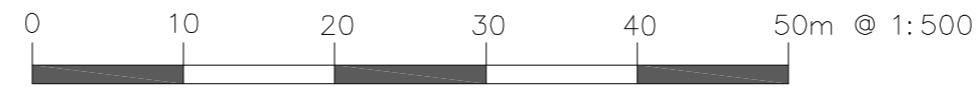


| Schedule of Revisions: | | |
|------------------------|--------------|-------|
| Rev: | Description: | Date: |
| X | X | X |

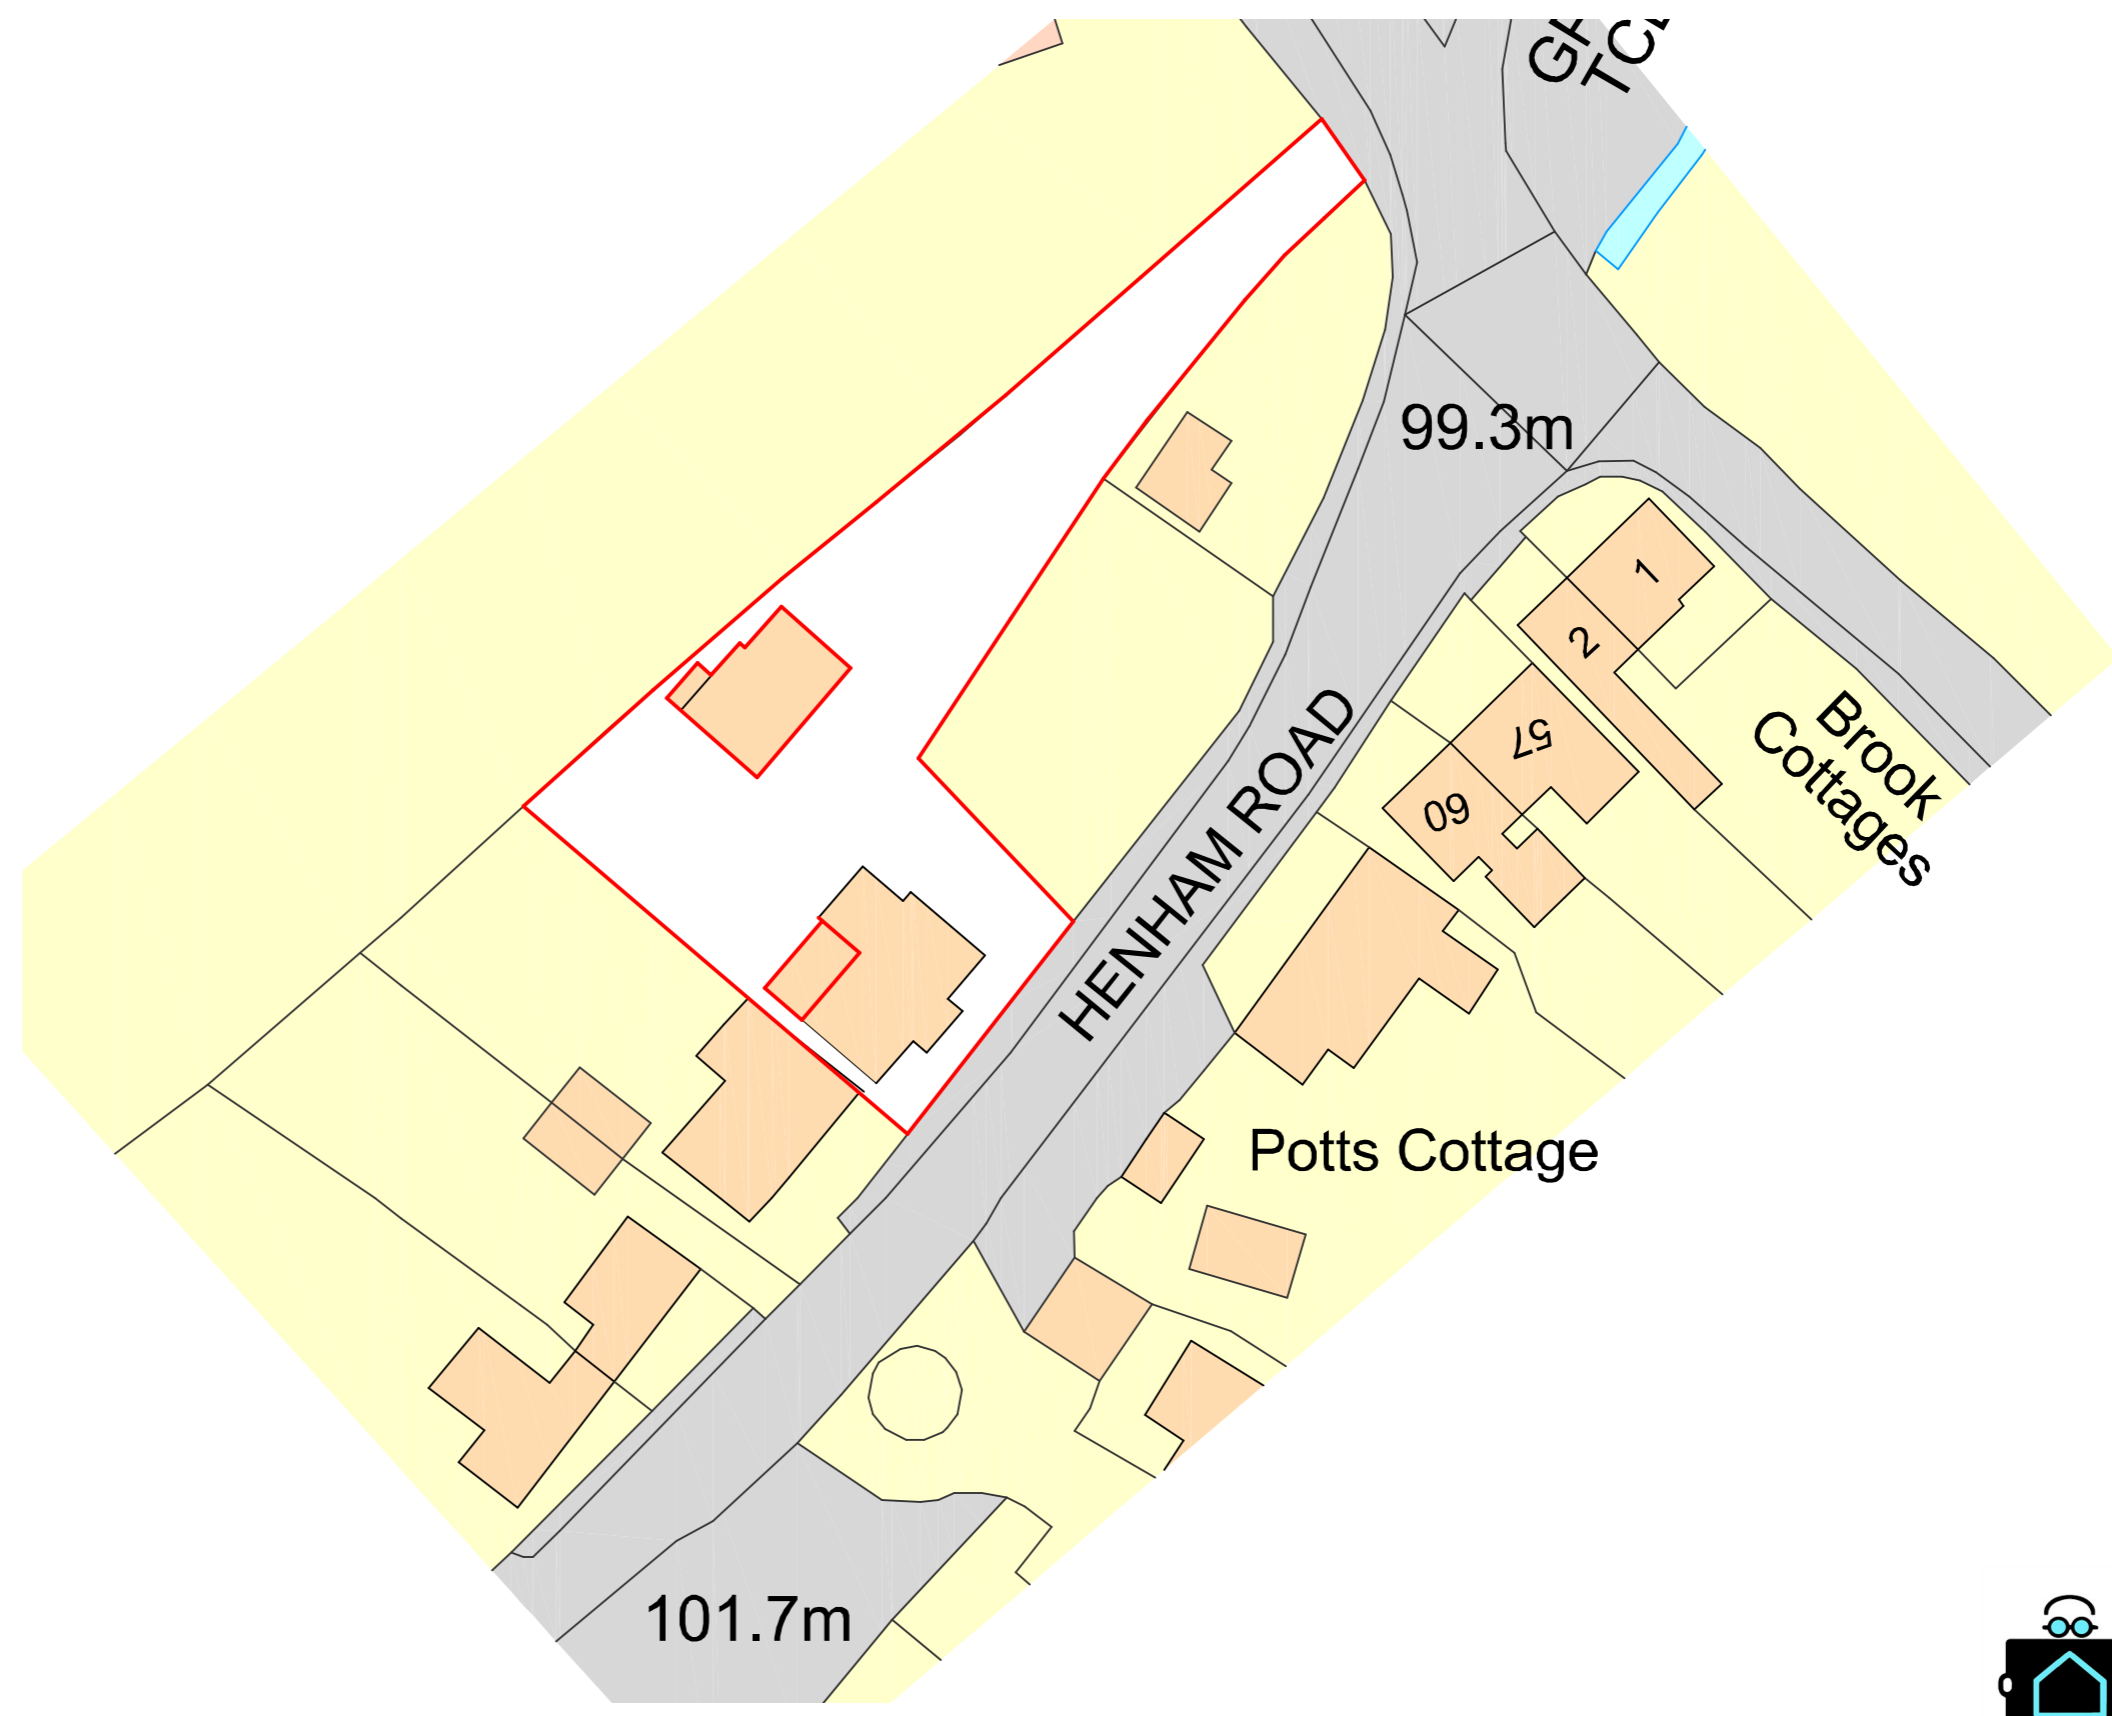

Ordnance Survey, (c) Crown Copyright 2023. All rights reserved. Licence number 100022432

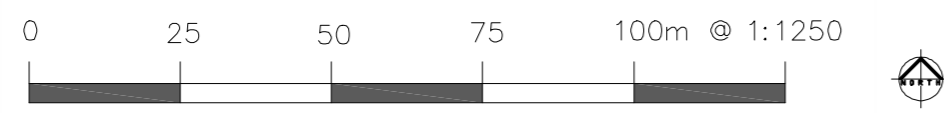

CANNON
 Architectural Design Ltd.
 36 Town Street, Thaxted, Dunmow, Essex, CM6 2LA
 www.cannonad.co.uk
 info@cannonad.co.uk
 +44 (0)1799 334 113

CIAT
 CHARTERED PRACTICE

arb
 Architects
 Registration
 Board

Client:
 Fox

Project:
 East View, Debden Green, SAFFRON WALDEN CB11 3LX

Drawing:
 Site and Location Plan

| | | |
|-----------------------------|------------------------|-----------|
| Scale: As indicated @ A2 | Scale: 1:1250 1:500 | |
| Date: 25.04.23 | Checked By: | Revision: |
| Drawing No: 225 - 01 | | |

THIS DRAWING IS A COPYRIGHT
 All dimension to be checked on site or in the worktop before work commences.
 Only figured dimensions to be worked to. Any discrepancies to be reported to
 CANNON Architectural Design Ltd.

