


34 saffron piece Sutton Ely cb6 2pp

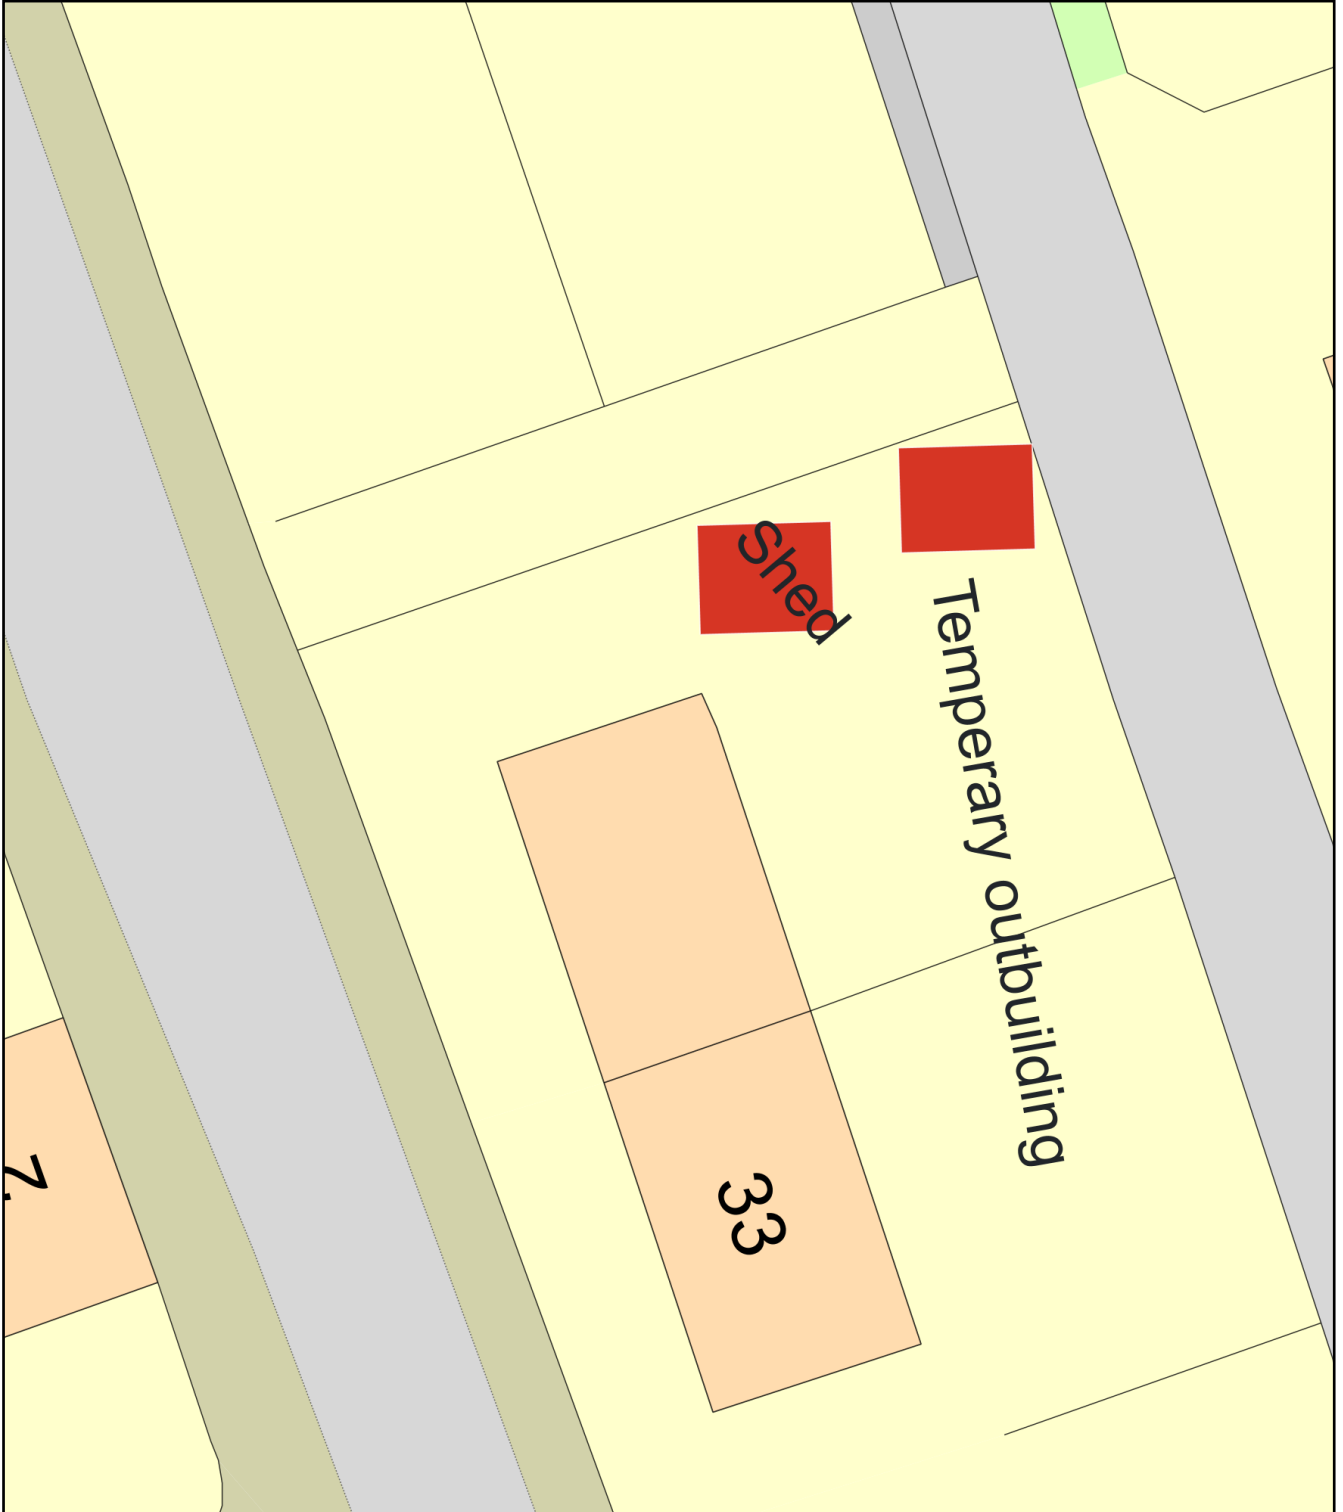

Plan Produced for: Clare Hines  
Date Produced: 09 May 2023  
Plan Reference Number: TQRQM23129195207668  
Scale: 1:200 @ A4