




Elevation Facing North West. 1 : 50.

Re-Roofing Work:

1. Modern slate to be replaced with natural slate.
2. Modern slate to be replaced with natural slate.
3. Slate roof to historic barn remains unchanged.
4. Natural slate.
5. Modern slate replaced with natural slate.



Elevation Facing South West. 1 : 50.

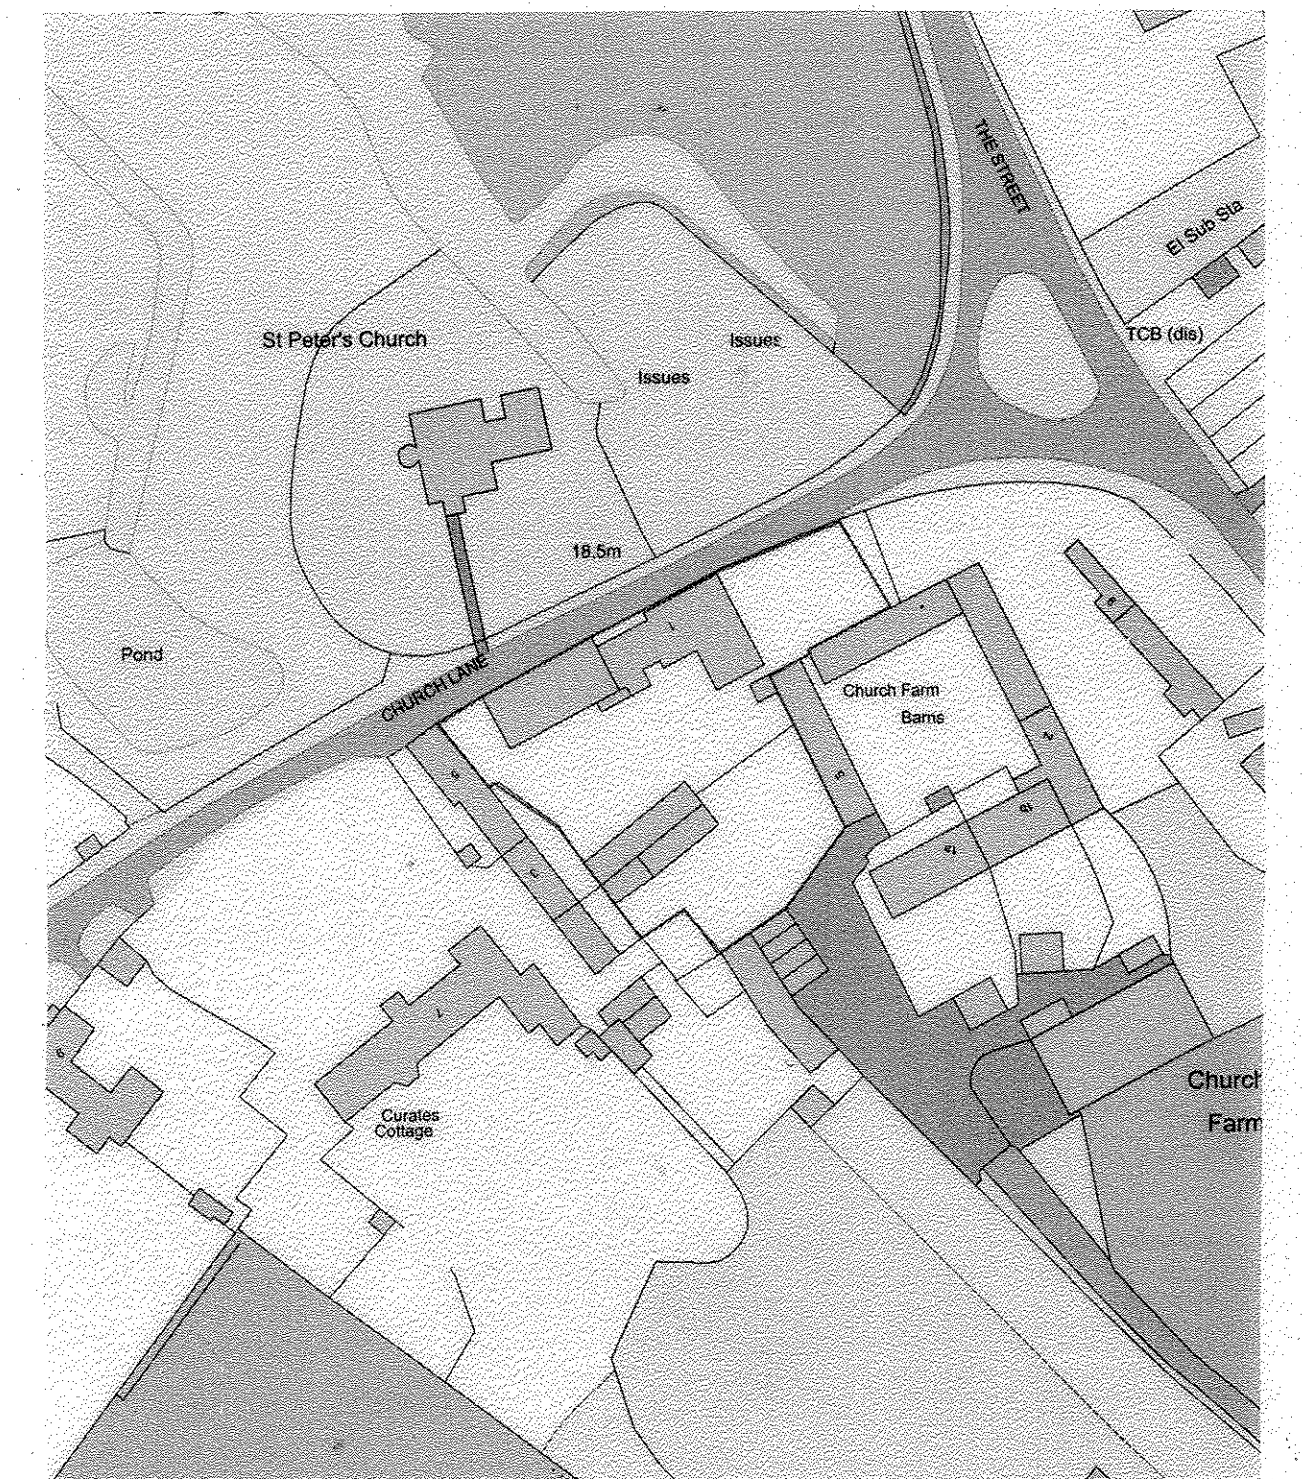

Project. Re-roofing Work. 1. Church Lane. Snailwell. Newmarket. CB8 7LZ.	JOHN GUEST. BSc. Architectural Designer. 1. Water Lane. Melbourn. Royston. SG8 6AX Tel: 07801 752897. enquiries@johnquestarchitectural.co.uk
Client. Niko and Rosie Kennedy Cadell	Drawing Title: Elevations. 02.
Date. May. 2023	Drawing No. 826/23/02.
Scale. 1 : 50	Revision: