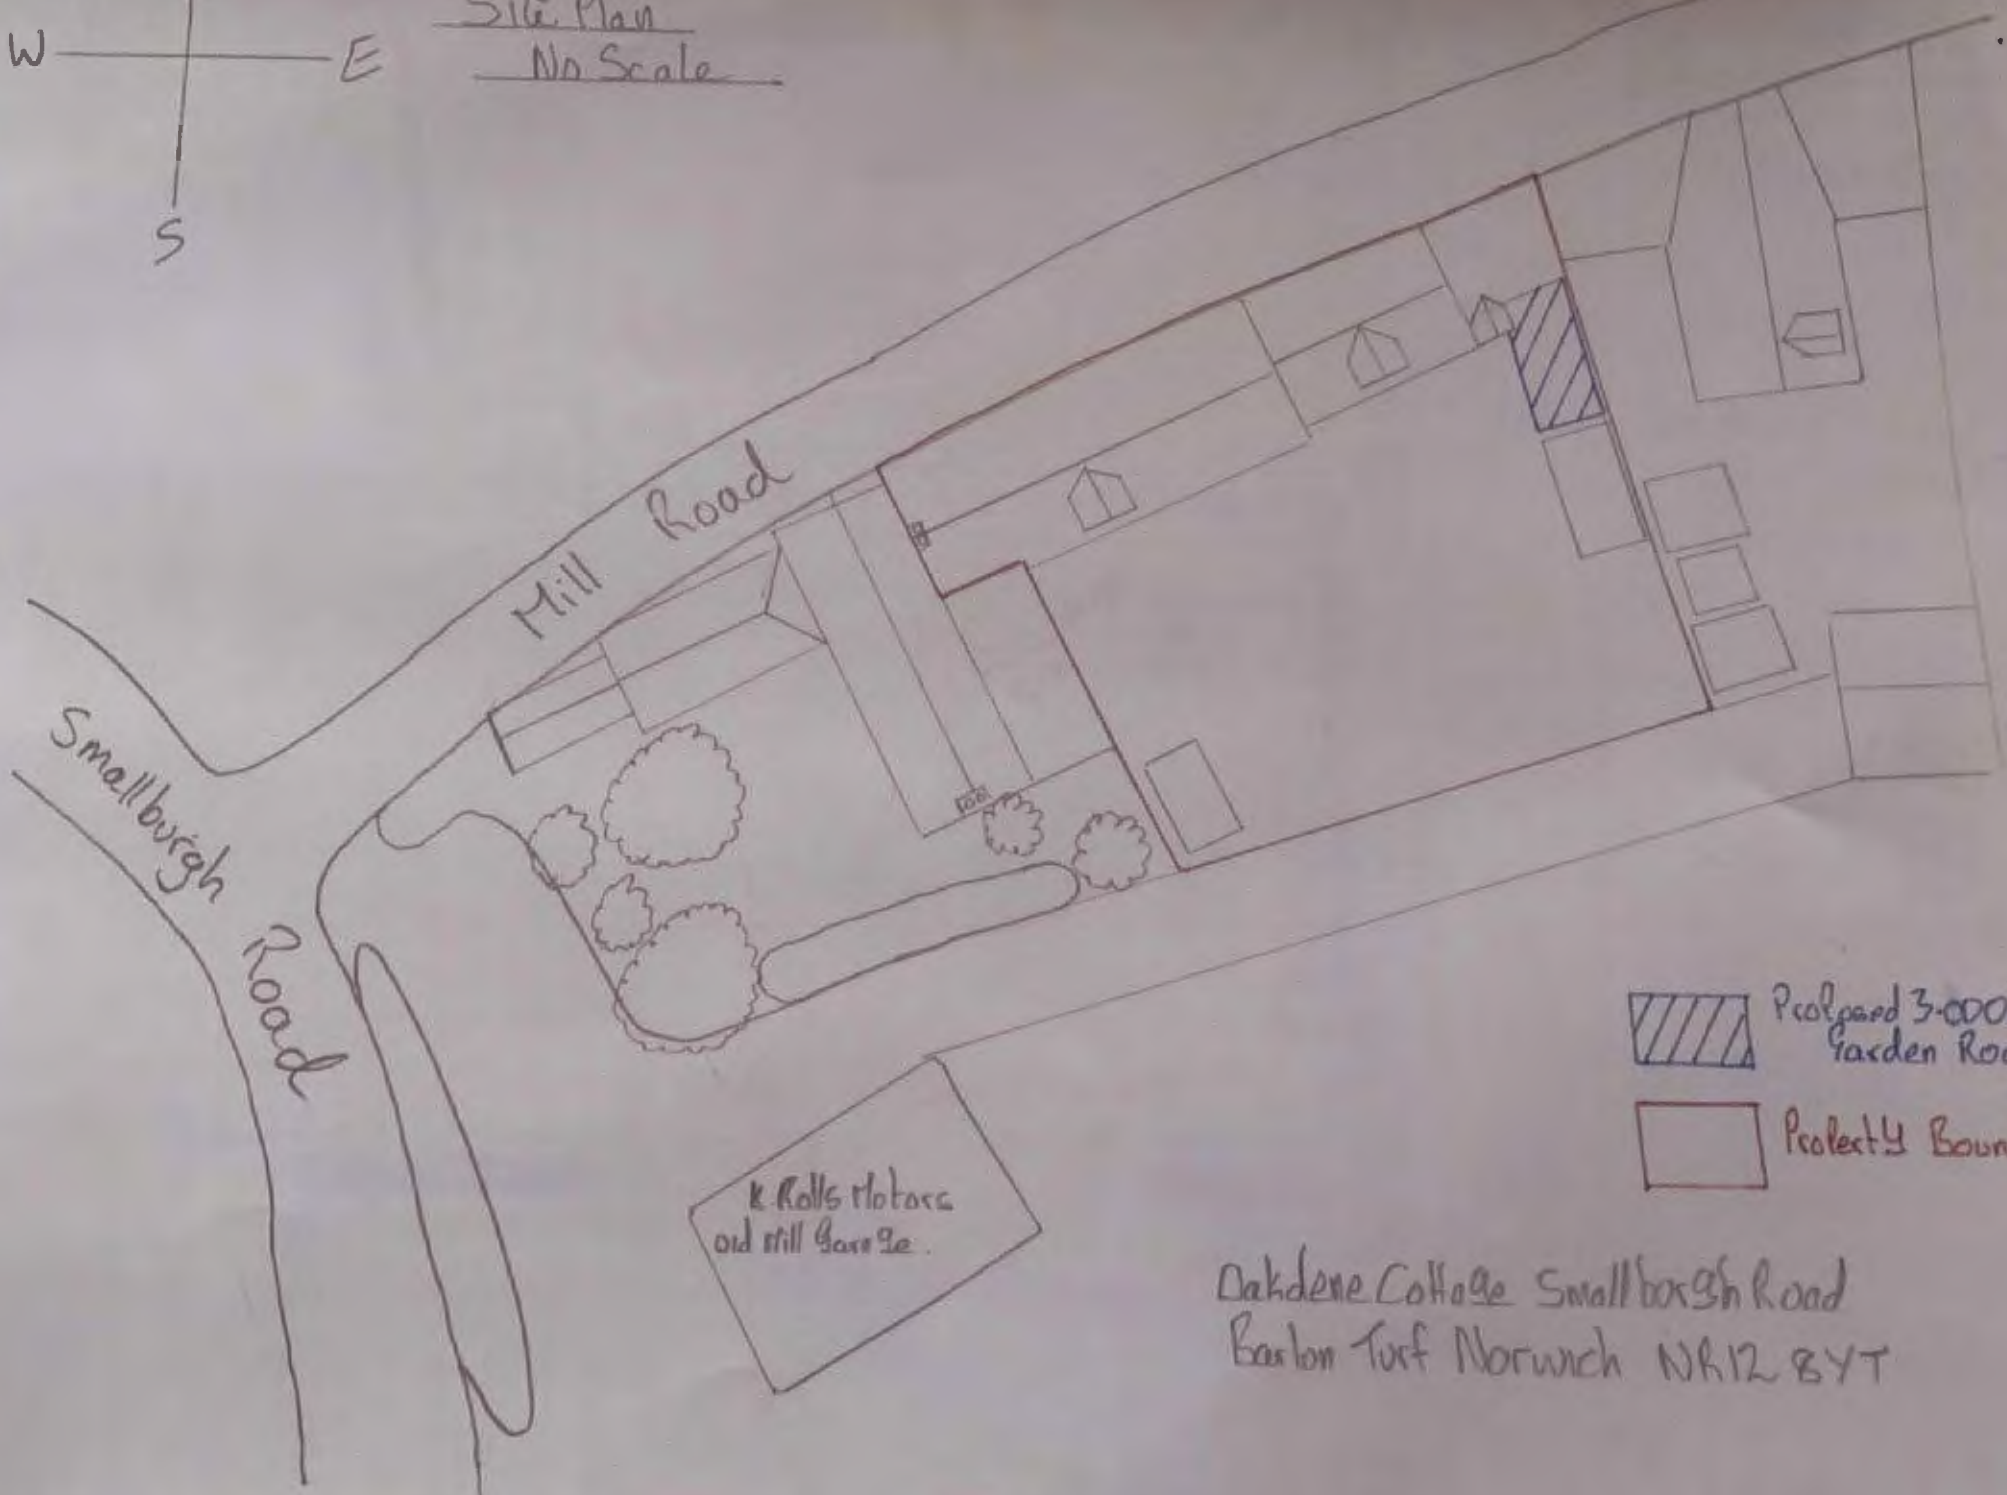

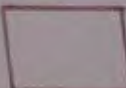


Site Plan
No Scale



-  Proposed 3.000m x 5.0 Garden Room
-  Proposed Boundry

K. Rolfs Plot area
old still Garage.

Dakdene Cottage Smallburgh Road
Earlton Turf Norwich NR12 8YT