

Electric car charging point. New Motion or similar system to be installed. Refer to data sheet for technical information.

Construction Plan Key

- Waste Storage Area
- Welfare facilities and office
- Materials Storage Area
- Contractor Parking

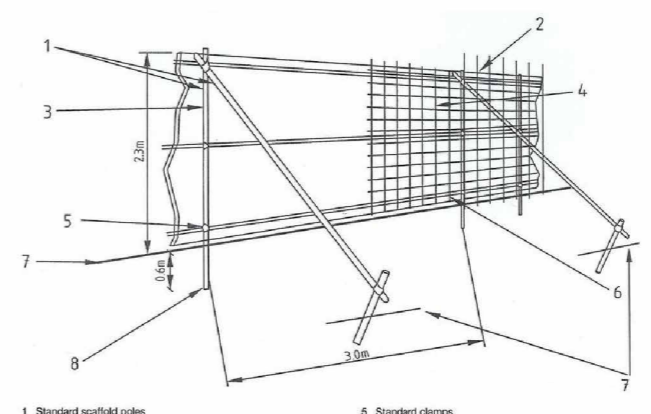



Figure 2 - Protective fencing for RPA

Tree Protection

- Tree Protection Fencing



A Grass

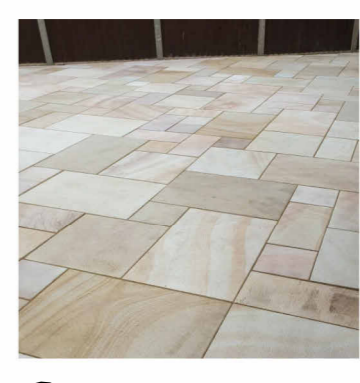

B Sandstone paved terrace



C Tarmac or Permeable bonded gravel with block edge

Landscaping Schedule

Location	Name	Size / rate	Notes
A	All grass/lawn areas	Shade resistant, fine leaved grass, lawn seeded	Application rate of see 30-50 g/m ² Carry out in suitable conditions. To be planted prior to occupation.
B	Terraces	Indian sandstone or similar approved to all terraces	
C	Driveway	Tarmac or permeable bonded gravel with block edge	


Lighting Schedule

Description	Details	Notes
Wall/ Post Mounted Down Light	Approximate, 3000k Warm White Light	Downward facing light fitting to control light spillage
Bollard Down Lights	Approximate, 3000k Warm White Light	Downward facing light fitting to control light spillage



NOTE: All lights to be a max of 2000 Lumens (150w) and fitted to PIR sensors and timers



Indicative Wall Mounted Down Light

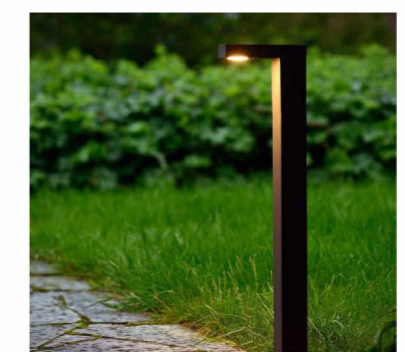

Indicative Bollard Down Light

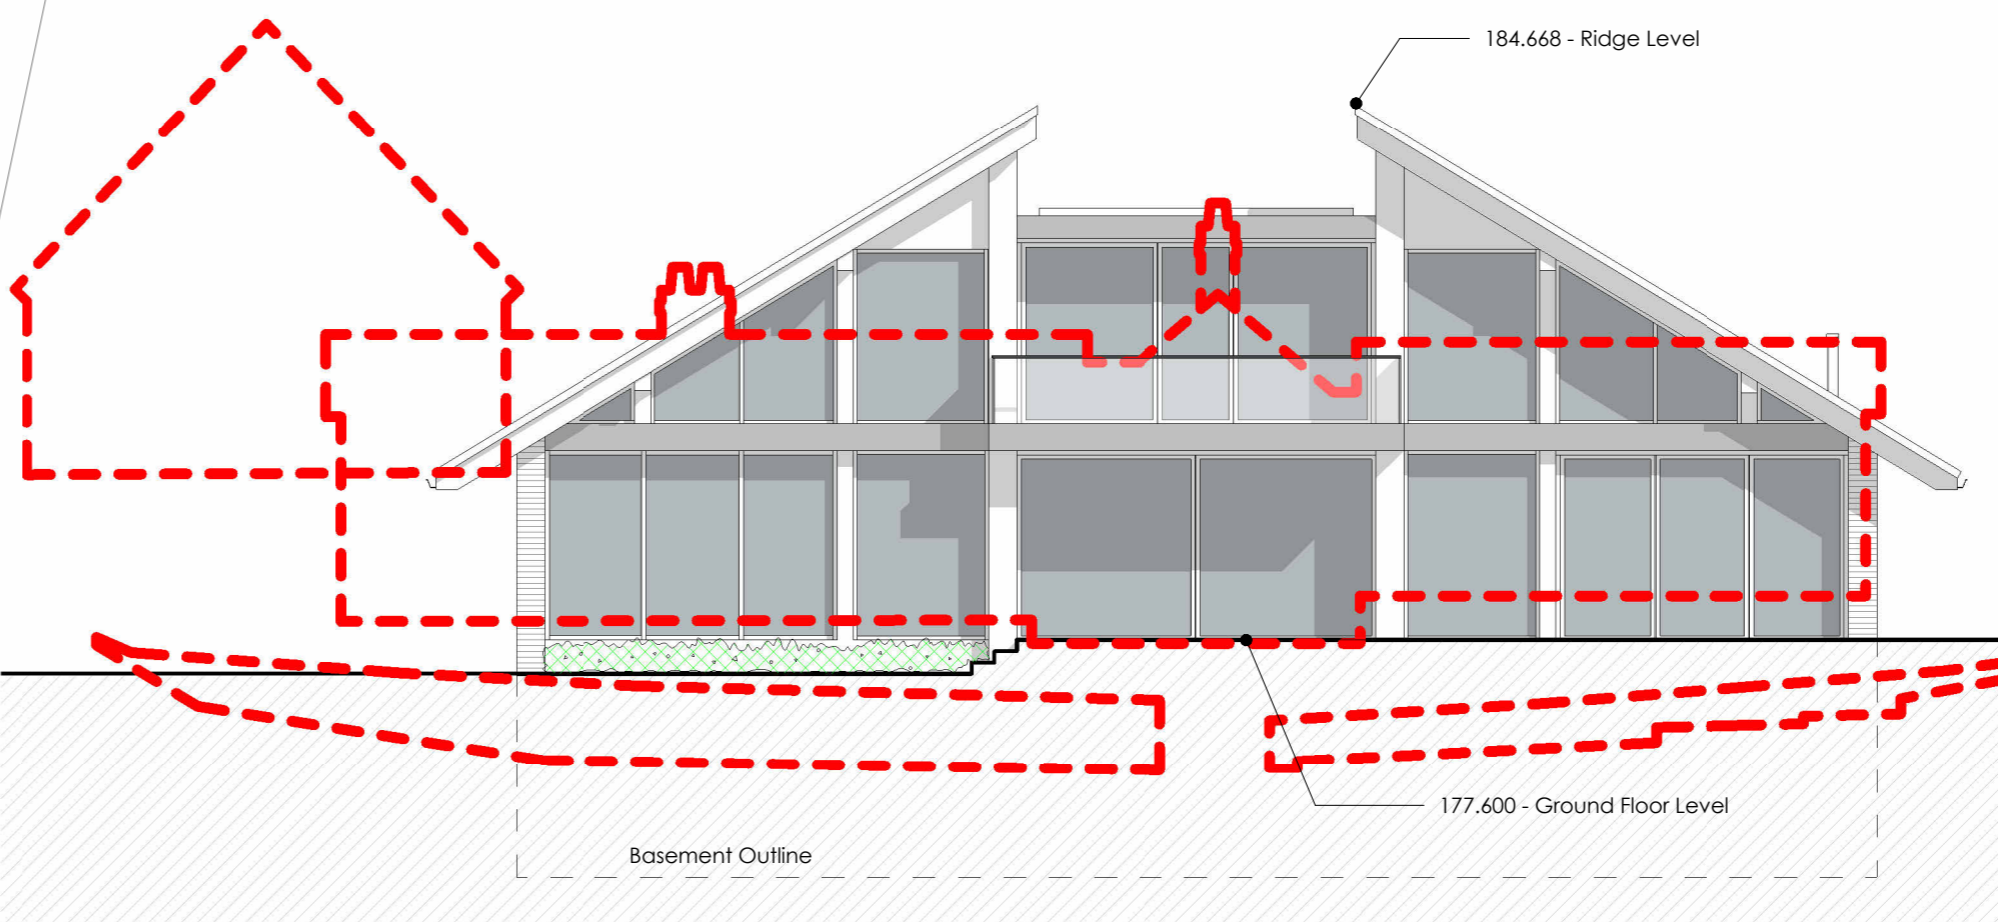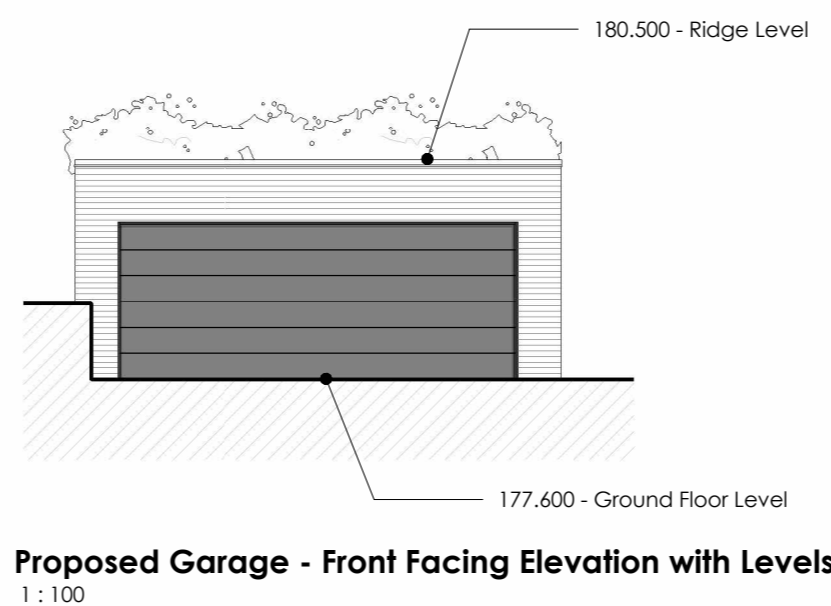

Rev	Date	Comments
D	09.05.23	Alterations following site conditions
C	09.12.21	Alterations following comments from KCC Ecology
B	12.11.21	Alterations following client comments
A	13.09.21	Alterations following client comments

PLANNING

CLIENT
Candice Glenday

PROJECT
Sheeples,
Wickhurst Road, Weald,
Sevenoaks, Kent, TN14
6LY

Planning Condition Details

PROJECT NO.	DATE
7290	May 2023
DRAWING NO.	REVISION
7290 - PD-10	D
SCALE	DRAWN
As indicated@ A1	RD
	CHECKED
	RR

Nepicor House, London Road,
Wrotham Heath, TN15 7RS
phone: 01732 753333
fax: 01732 753334
info@offsetarchitects.co.uk
www.offsetarchitects.com

