




Proposed - Front Facing Elevation Lighting Details
1:100




Proposed - Right Facing Elevation Lighting Details
1:100

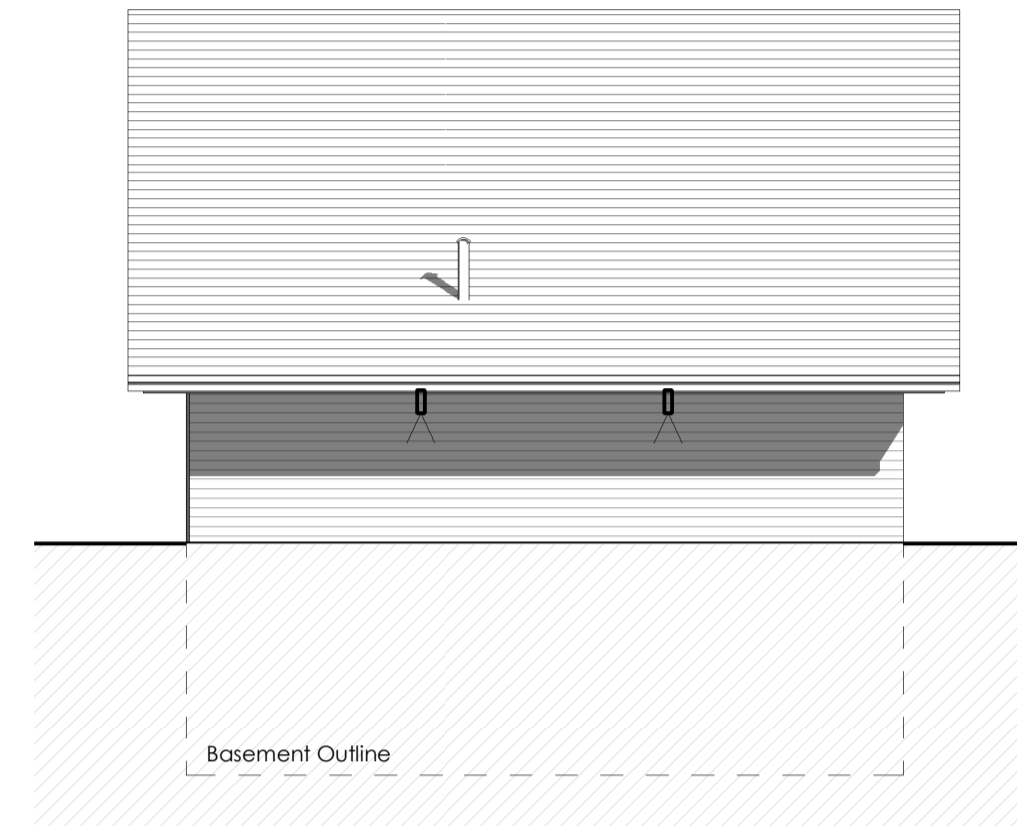

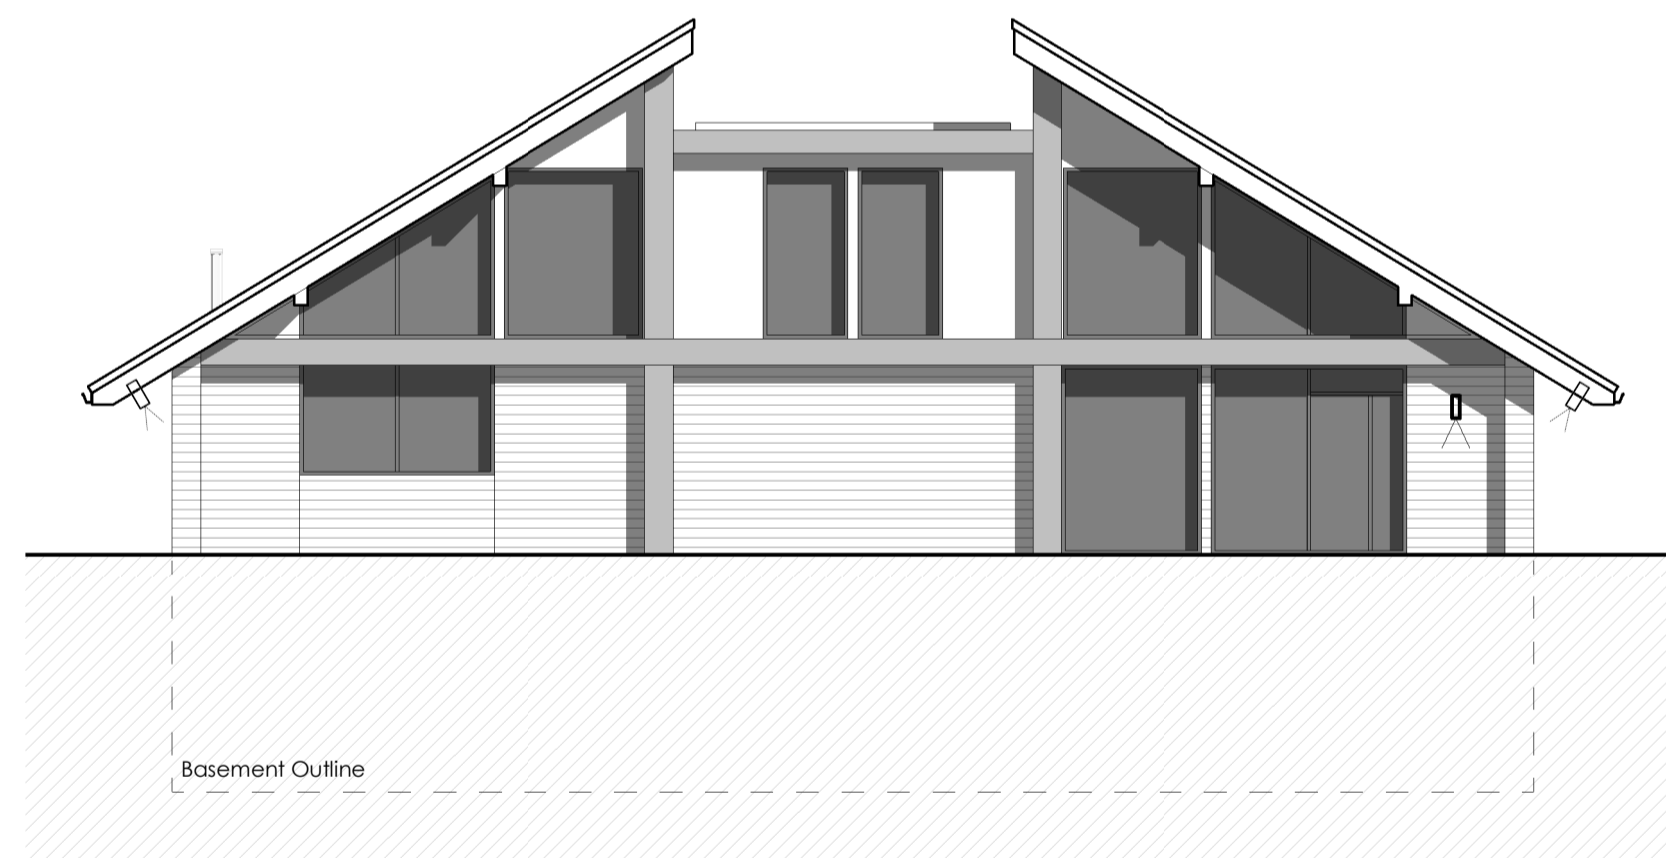

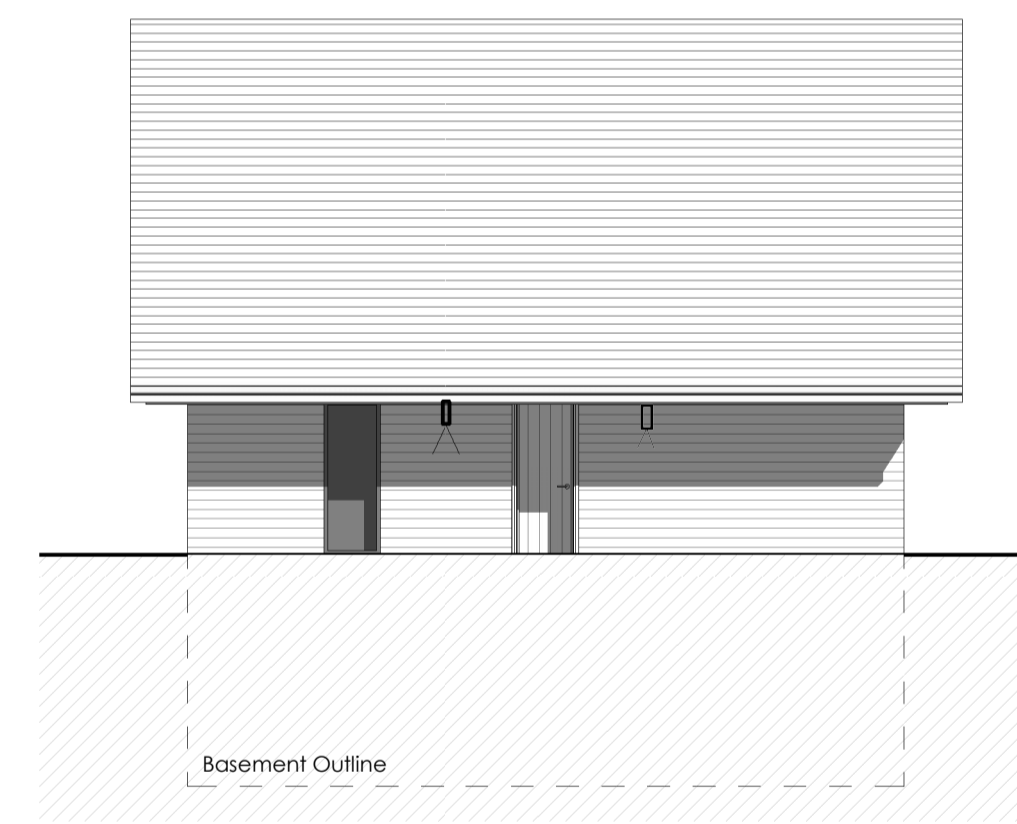Proposed - Rear Facing Elevation Lighting Details
1:100

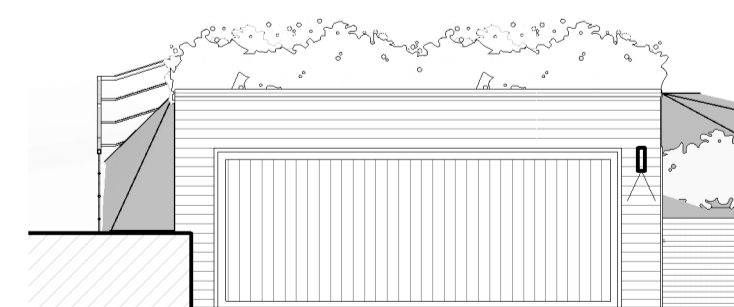

Proposed - Left Facing Elevation Lighting Details
1:100



Proposed - Garage - Front Facing Elevations Lighting Details
1:100

Lighting Schedule		
Description	Details	Notes
 Wall/ Post Mounted Down Light	Approximate, 3000k Warm White Light	Downward facing light fitting to control light spillage
 Bollard Down Lights	Approximate, 3000k Warm White Light	Downward facing light fitting to control light spillage

NOTE: All lights to be a max of 2000 Lumens (150w) and fitted to PIR sensors and timers

A 09.12.21 Alterations following comments from KCC Ecology

Rev	Date	Comments

PLANNING

Client
Candice Glenday

Project
Sheepleas,
Wickhurst Road, Weald,
Sevenoaks, Kent, TN14 6LY

Title
Planning Condition Lighting Details

Project No.	Date
7290	Sept 2021

Drawing No.	Revision
7290-PD-11	A

Scale	Drawn
As indicated@ A1	DA

Checked	RR
---------	----

Napier House, London Road,
Woltham Heath, TN15 7RS
phone: 01732 753333
fax: 01732 753334
info@offsetarchitects.co.uk
www.offsetarchitects.com

