


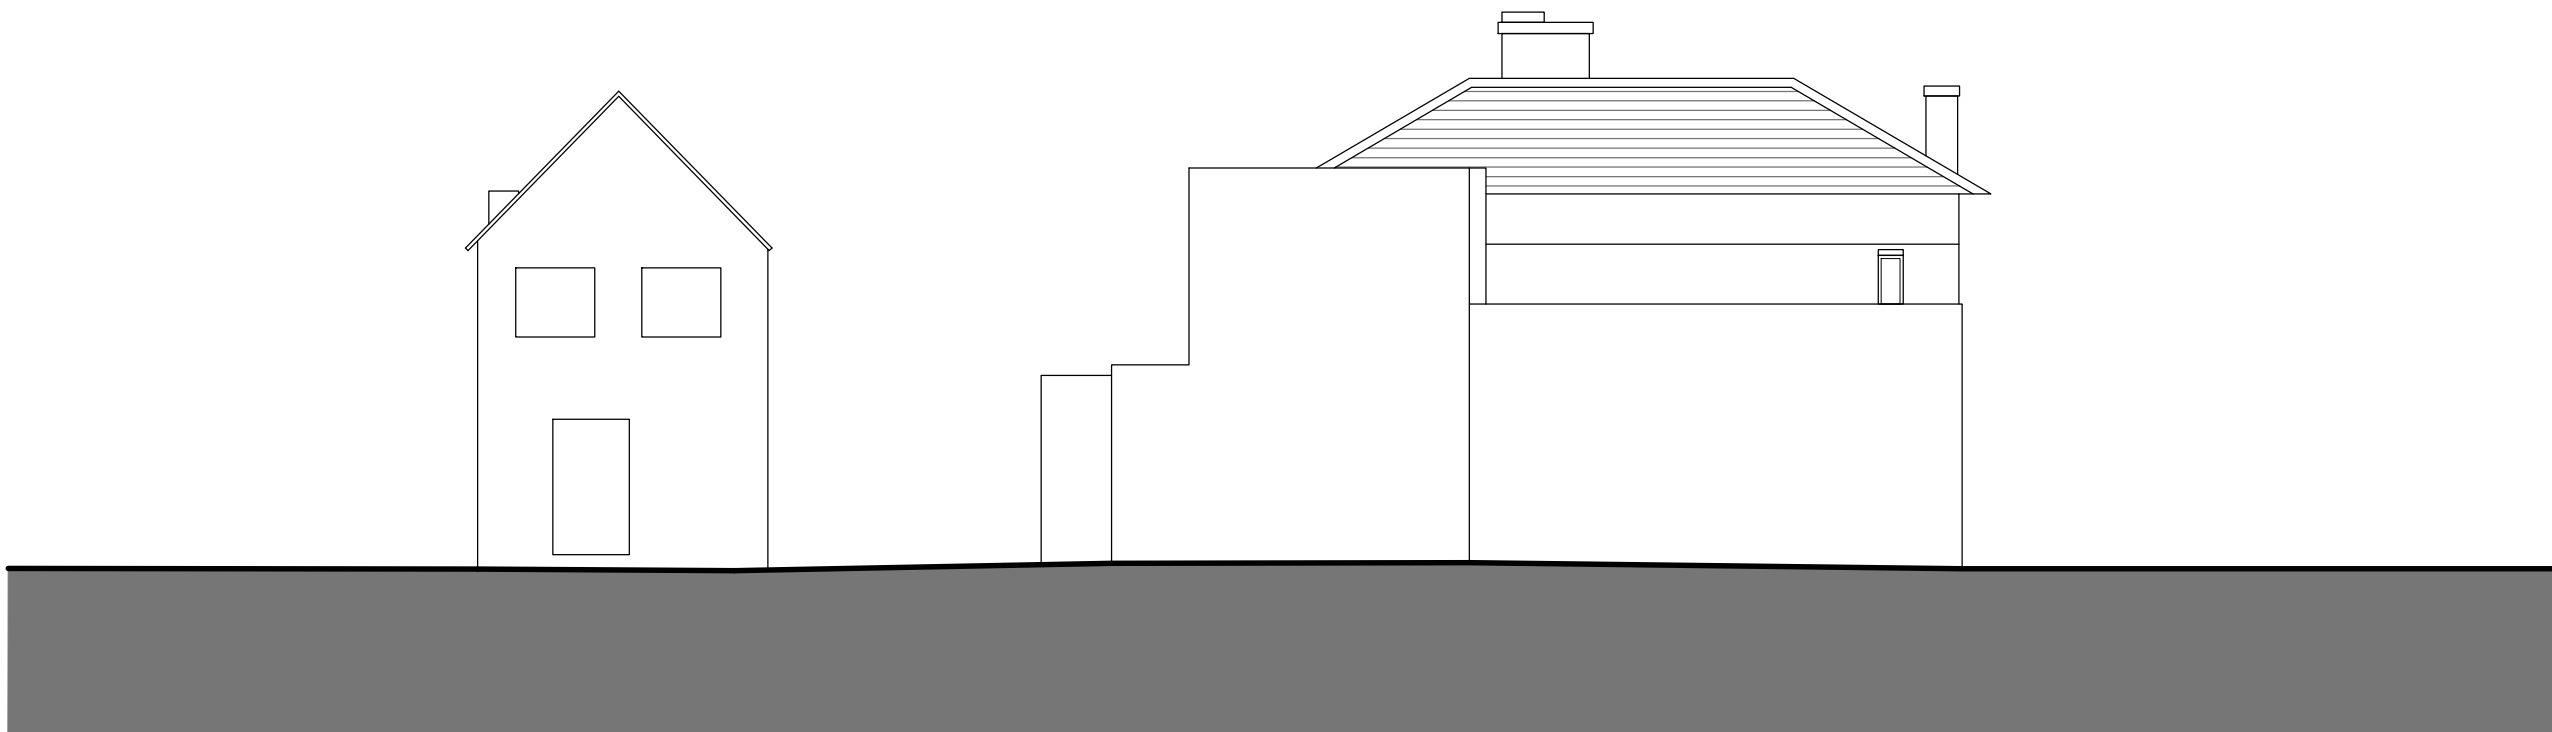

Existing North Elevation

1:100



Existing East Elevation

1:100