


Haughley

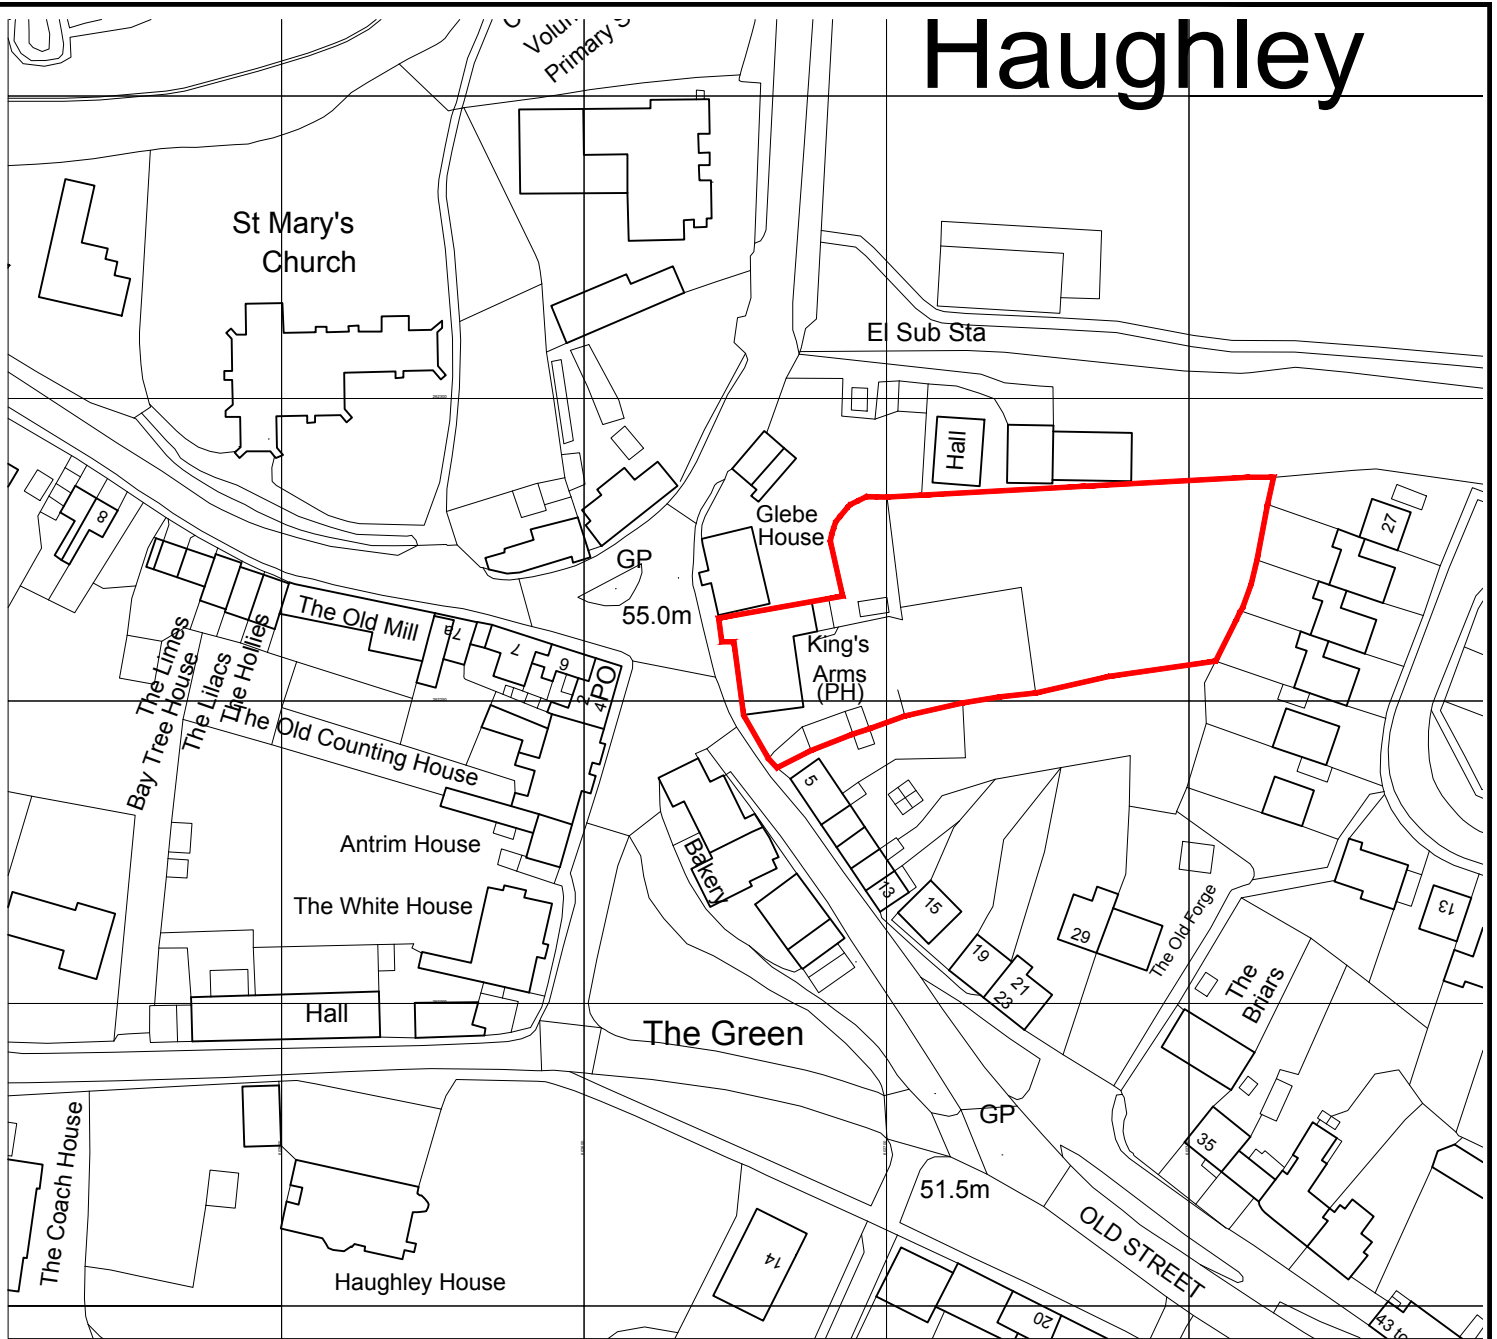

Ordnance Survey, (c) Crown Copyright 2014. All rights reserved. Licence number 100022432

MR+P ARCHITECTS

MELLING RIDGEWAY + PARTNERS LTD
CHARTER HOUSE MOORE STREET
SHEFFIELD S3 7UR
t: (0114) 2723321
f: (0114) 2727395
e: info@mrp-architects.co.uk

PROJECT
GREENE KING PUB PARTNERS
KINGS ARMS
3 OLD STREET, HAUGHLEY
STOWMARKET, IP14 3NT

TITLE
SITE LOCATION PLAN

DRAWING STATUS
PLANNING

DRAWN BY: DM

DATE: APRIL 2017

SCALE: 1:1250@A4

DRAWING No. 5657/403



0 10m 20m 30m 40m 50m



1:1250