




Existing Section A-A

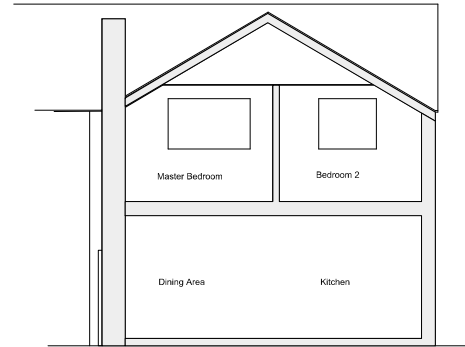

Existing Section B-B

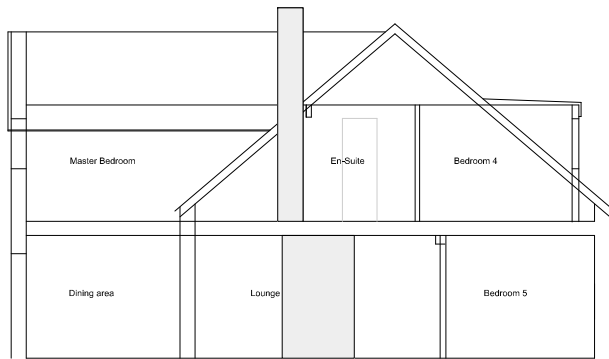

Existing Section C-C

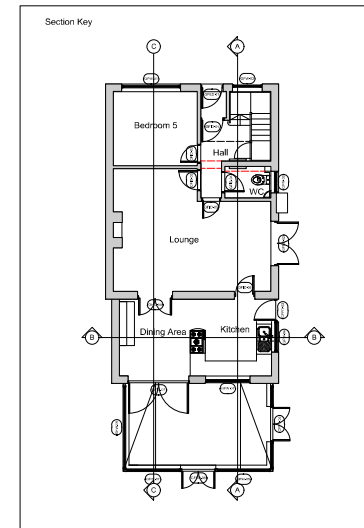

Scale 1:50



Scale 1:100

No.	Date	Appr	Revision Notes

1.	xx.05.22		comments
No.	Date		Issue Notes

Client: Mr & Mrs Carter  
 Site Address: 15 Willow Grove  
 South Cerney  
 Cirencester

Project: Proposed Extension  
 and alterations  
 Drawing Title: Existing Sections  
 Drawing Number: 2022/1118/002  
 Scale: Sections 1:50 @ A1

**Lee Clarke**  
 Architectural Services  
 1D Barton Court  
 Gloucester Street  
 Cirencester  
 Gloucestershire  
 GL7 2DL  
 Mobile: 07960 046 308  
 email: LeeClarke1969@gmail.com