






GROUND FLOOR

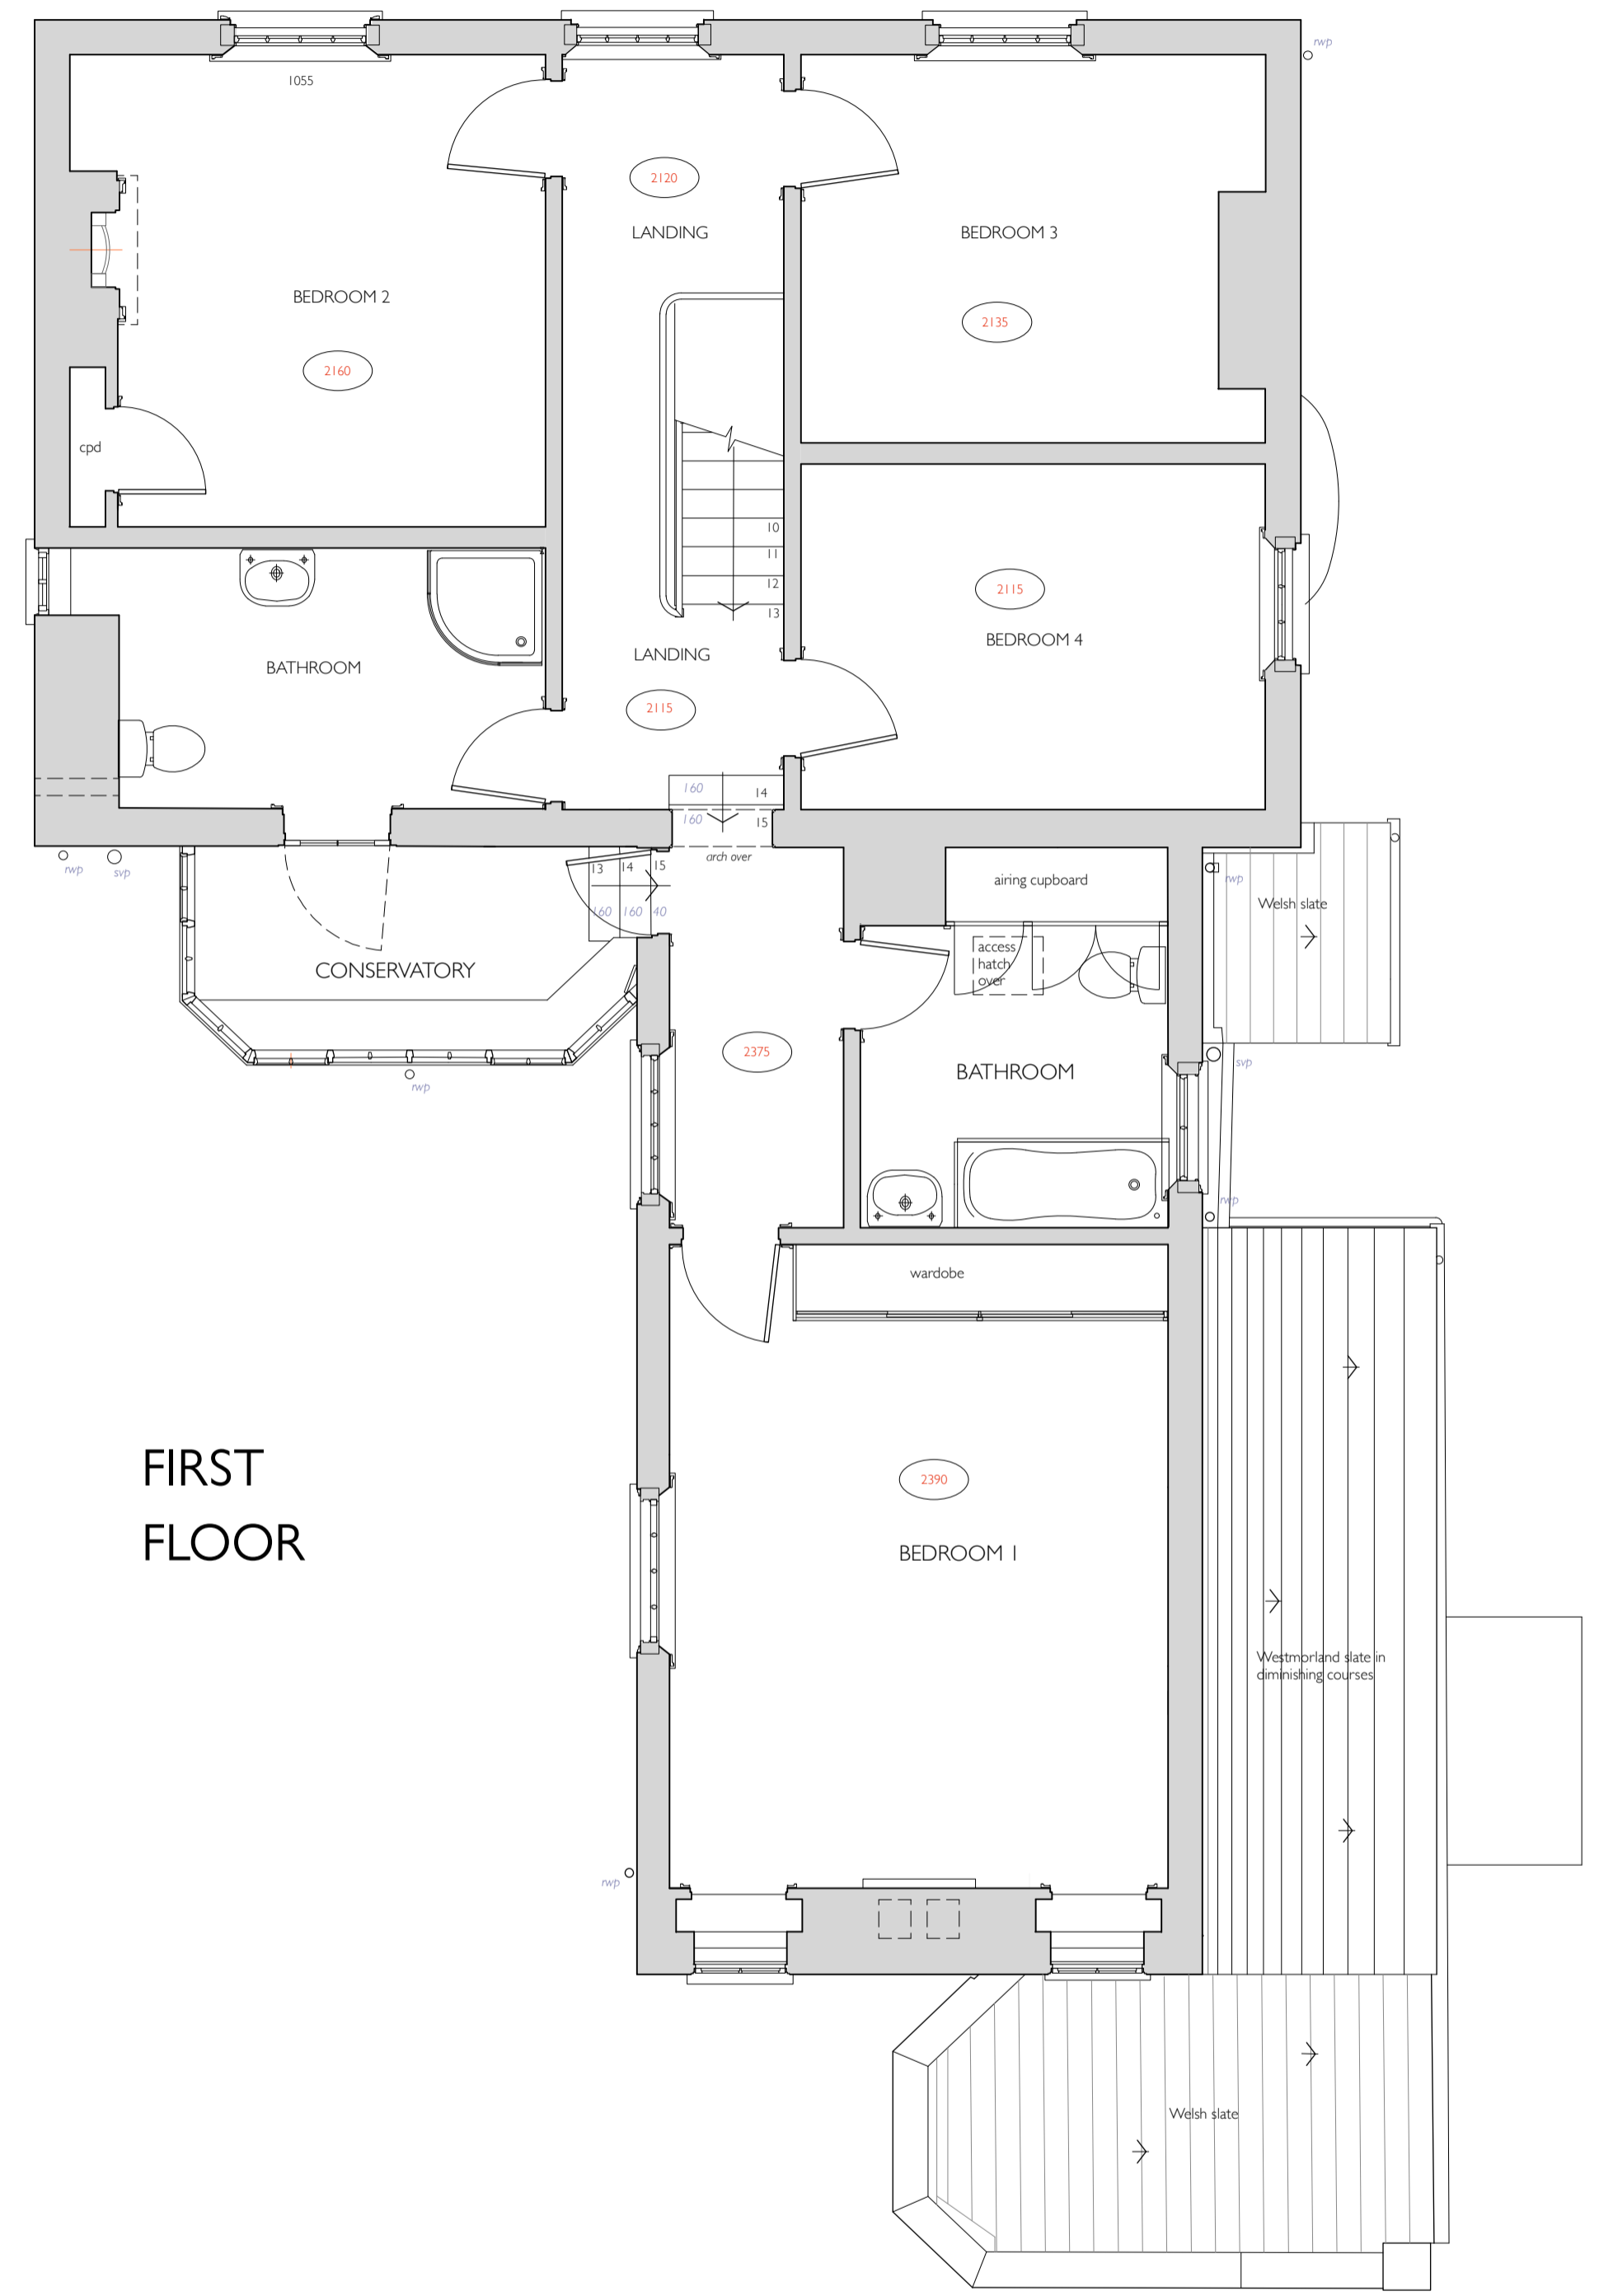

FIRST FLOOR

1:50 A1

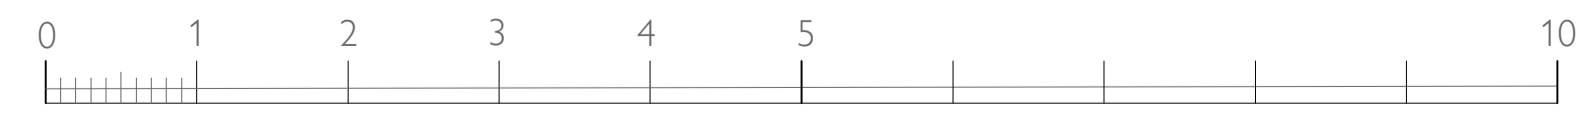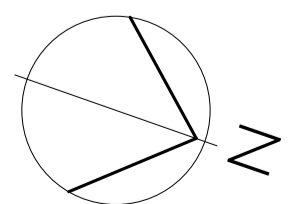

scale in metres @ 1:50

REVISION	DATE	DRAWN	DESCRIPTION
PROJECT			
Elvington Cottage, Church Lane, Elvington, York			
Extension and Alterations			
CLIENT	SCALE	DATE	
Mr J Dobson	1:50 @ A1	April 2023	
ISSUED FOR	DRAWN	REV	
Listed Building Consent Application	GJH		
DRAWING TITLE	PROJECT NO.	DWG NO.	
Plans AS EXISTING	317	112	