

DO NOT SCALE FROM THIS DRAWING.  
 (DRAWING MAY BE SCALED FOR LOCAL AUTHORITY & PLANNING PURPOSES ONLY)  
 ALL DIMENSIONS TO BE CHECKED ON SITE.  
 COPYRIGHT PROTECTED.

**ISSUED-FOR  
 INFORMATION**


1. All dimensions are in millimeters.




**1** EXISTING LOCATION PLAN  
 A1 1:1250 PLAN



**1** PROPOSED LOCATION PLAN  
 A1 1:1250 PLAN

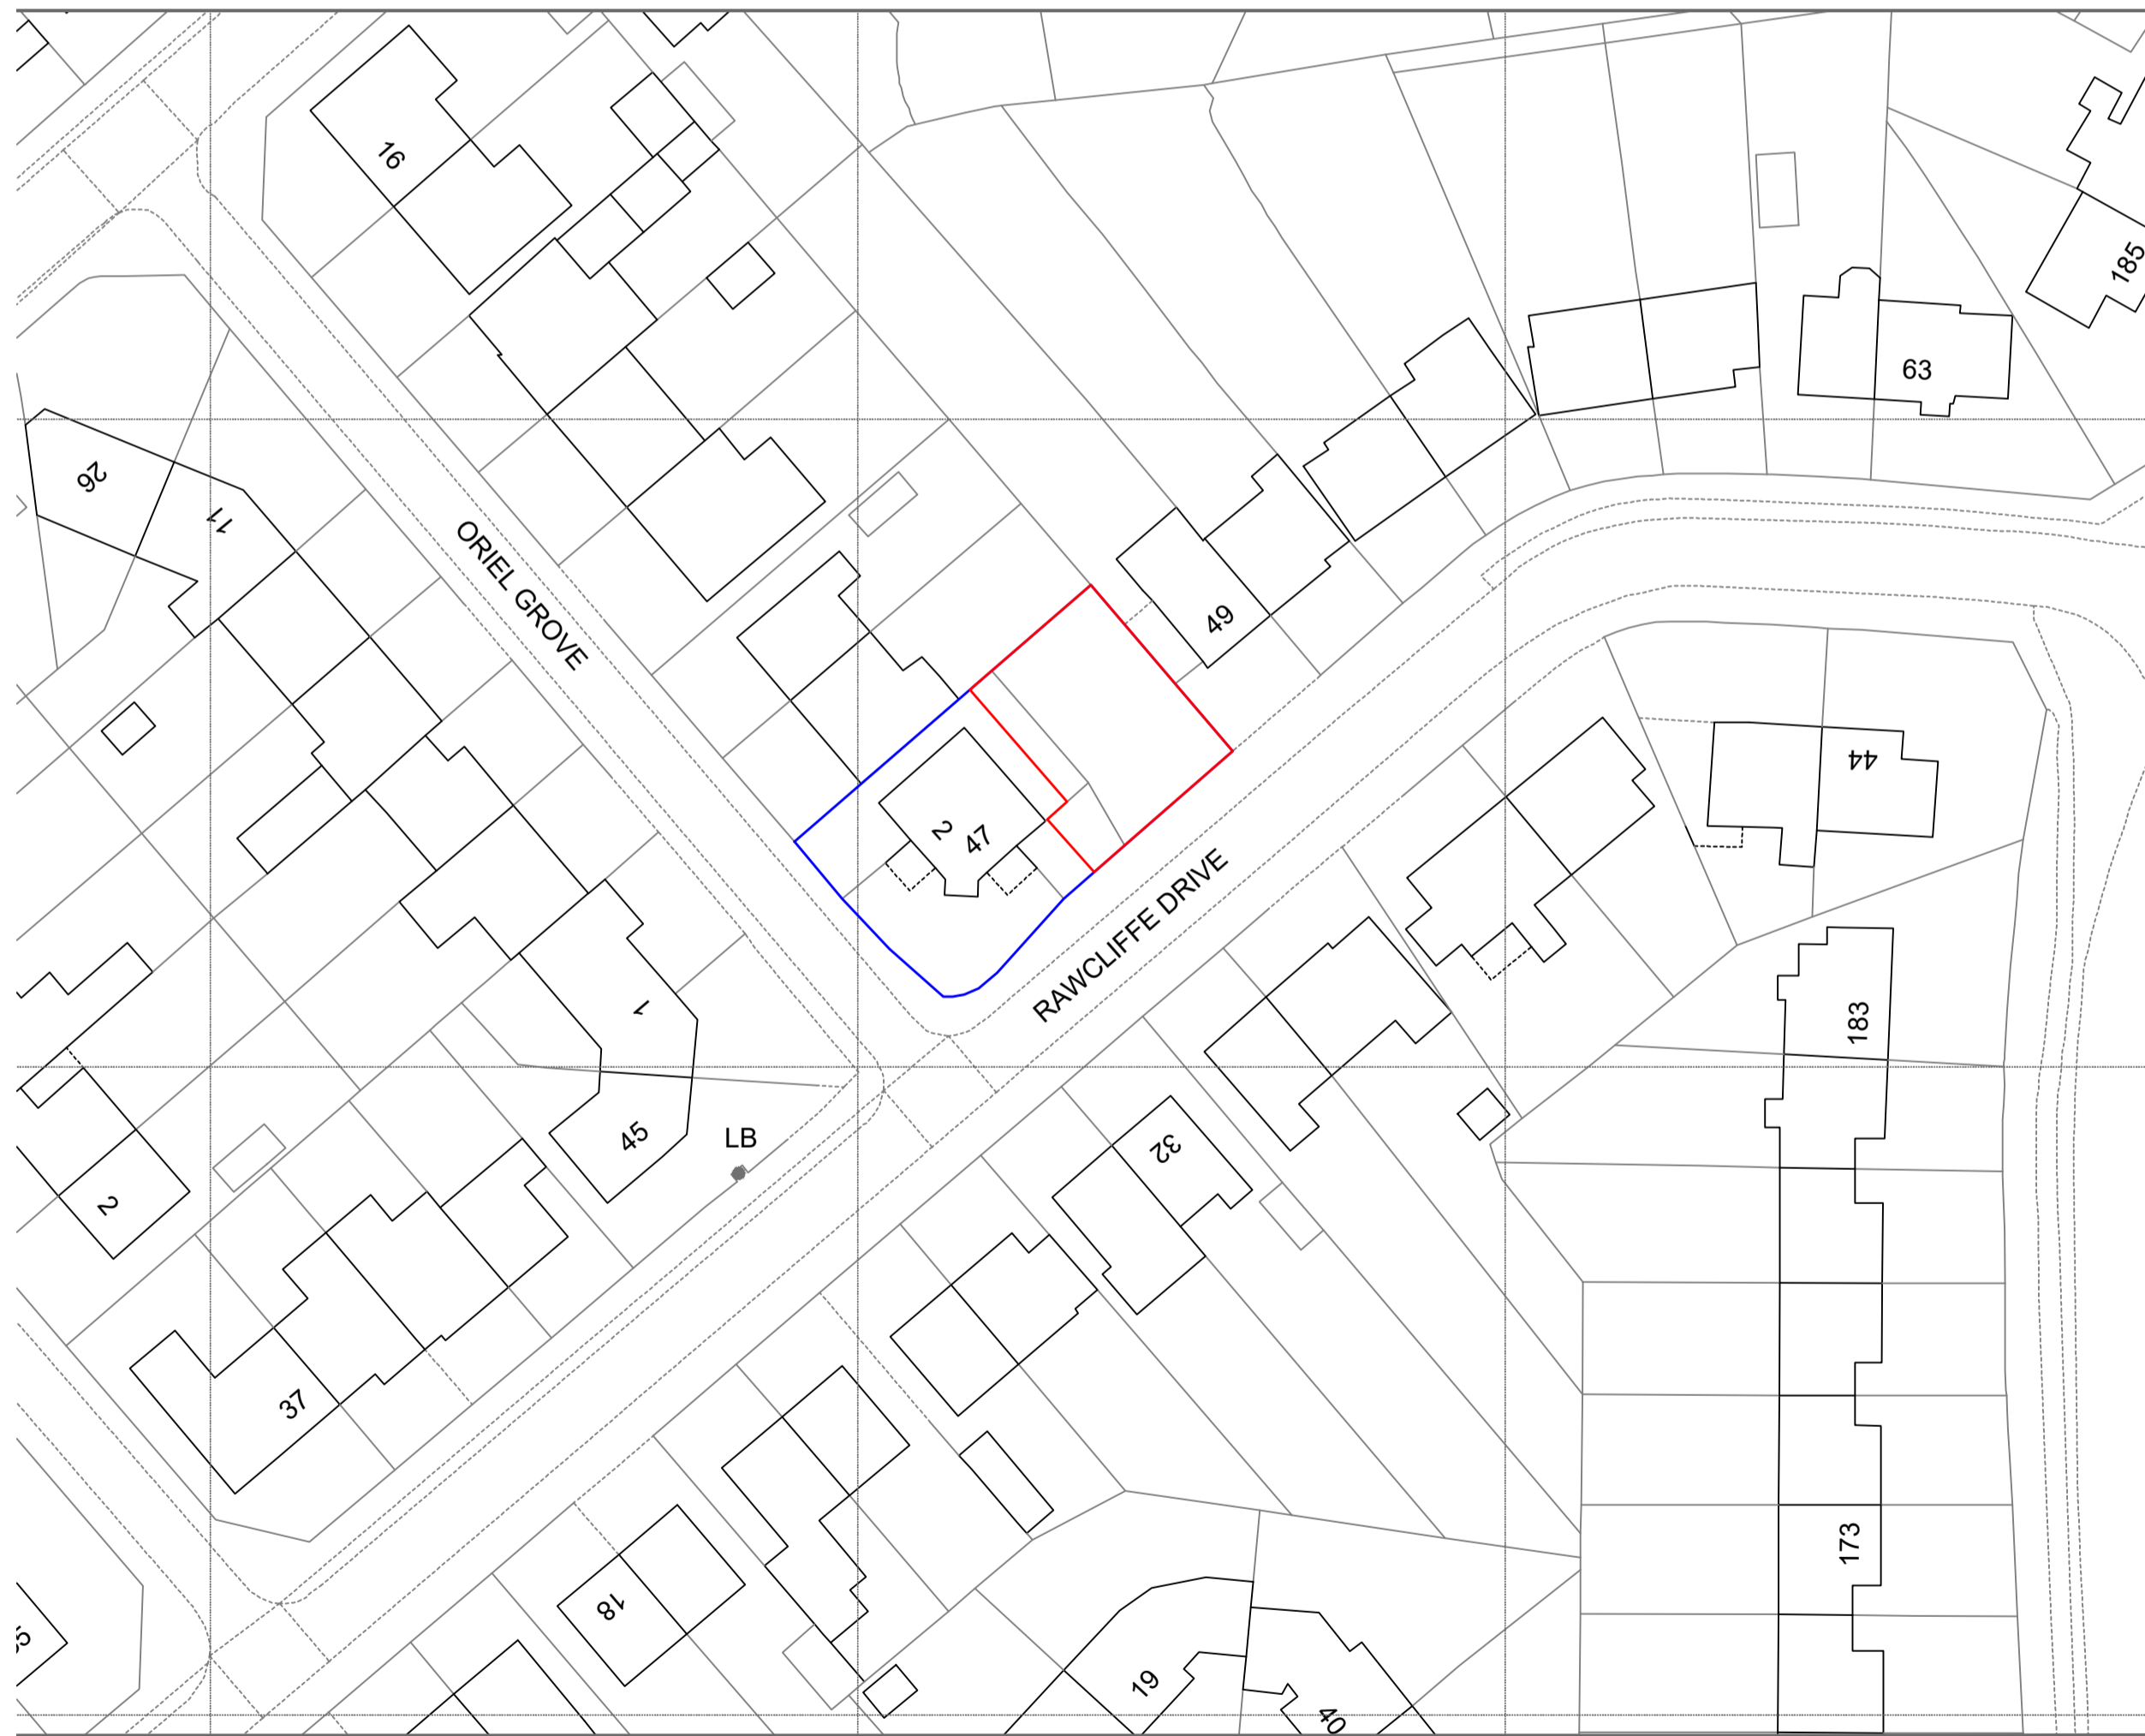

**1** EXISTING BLOCK PLAN  
 A1 1:500 PLAN

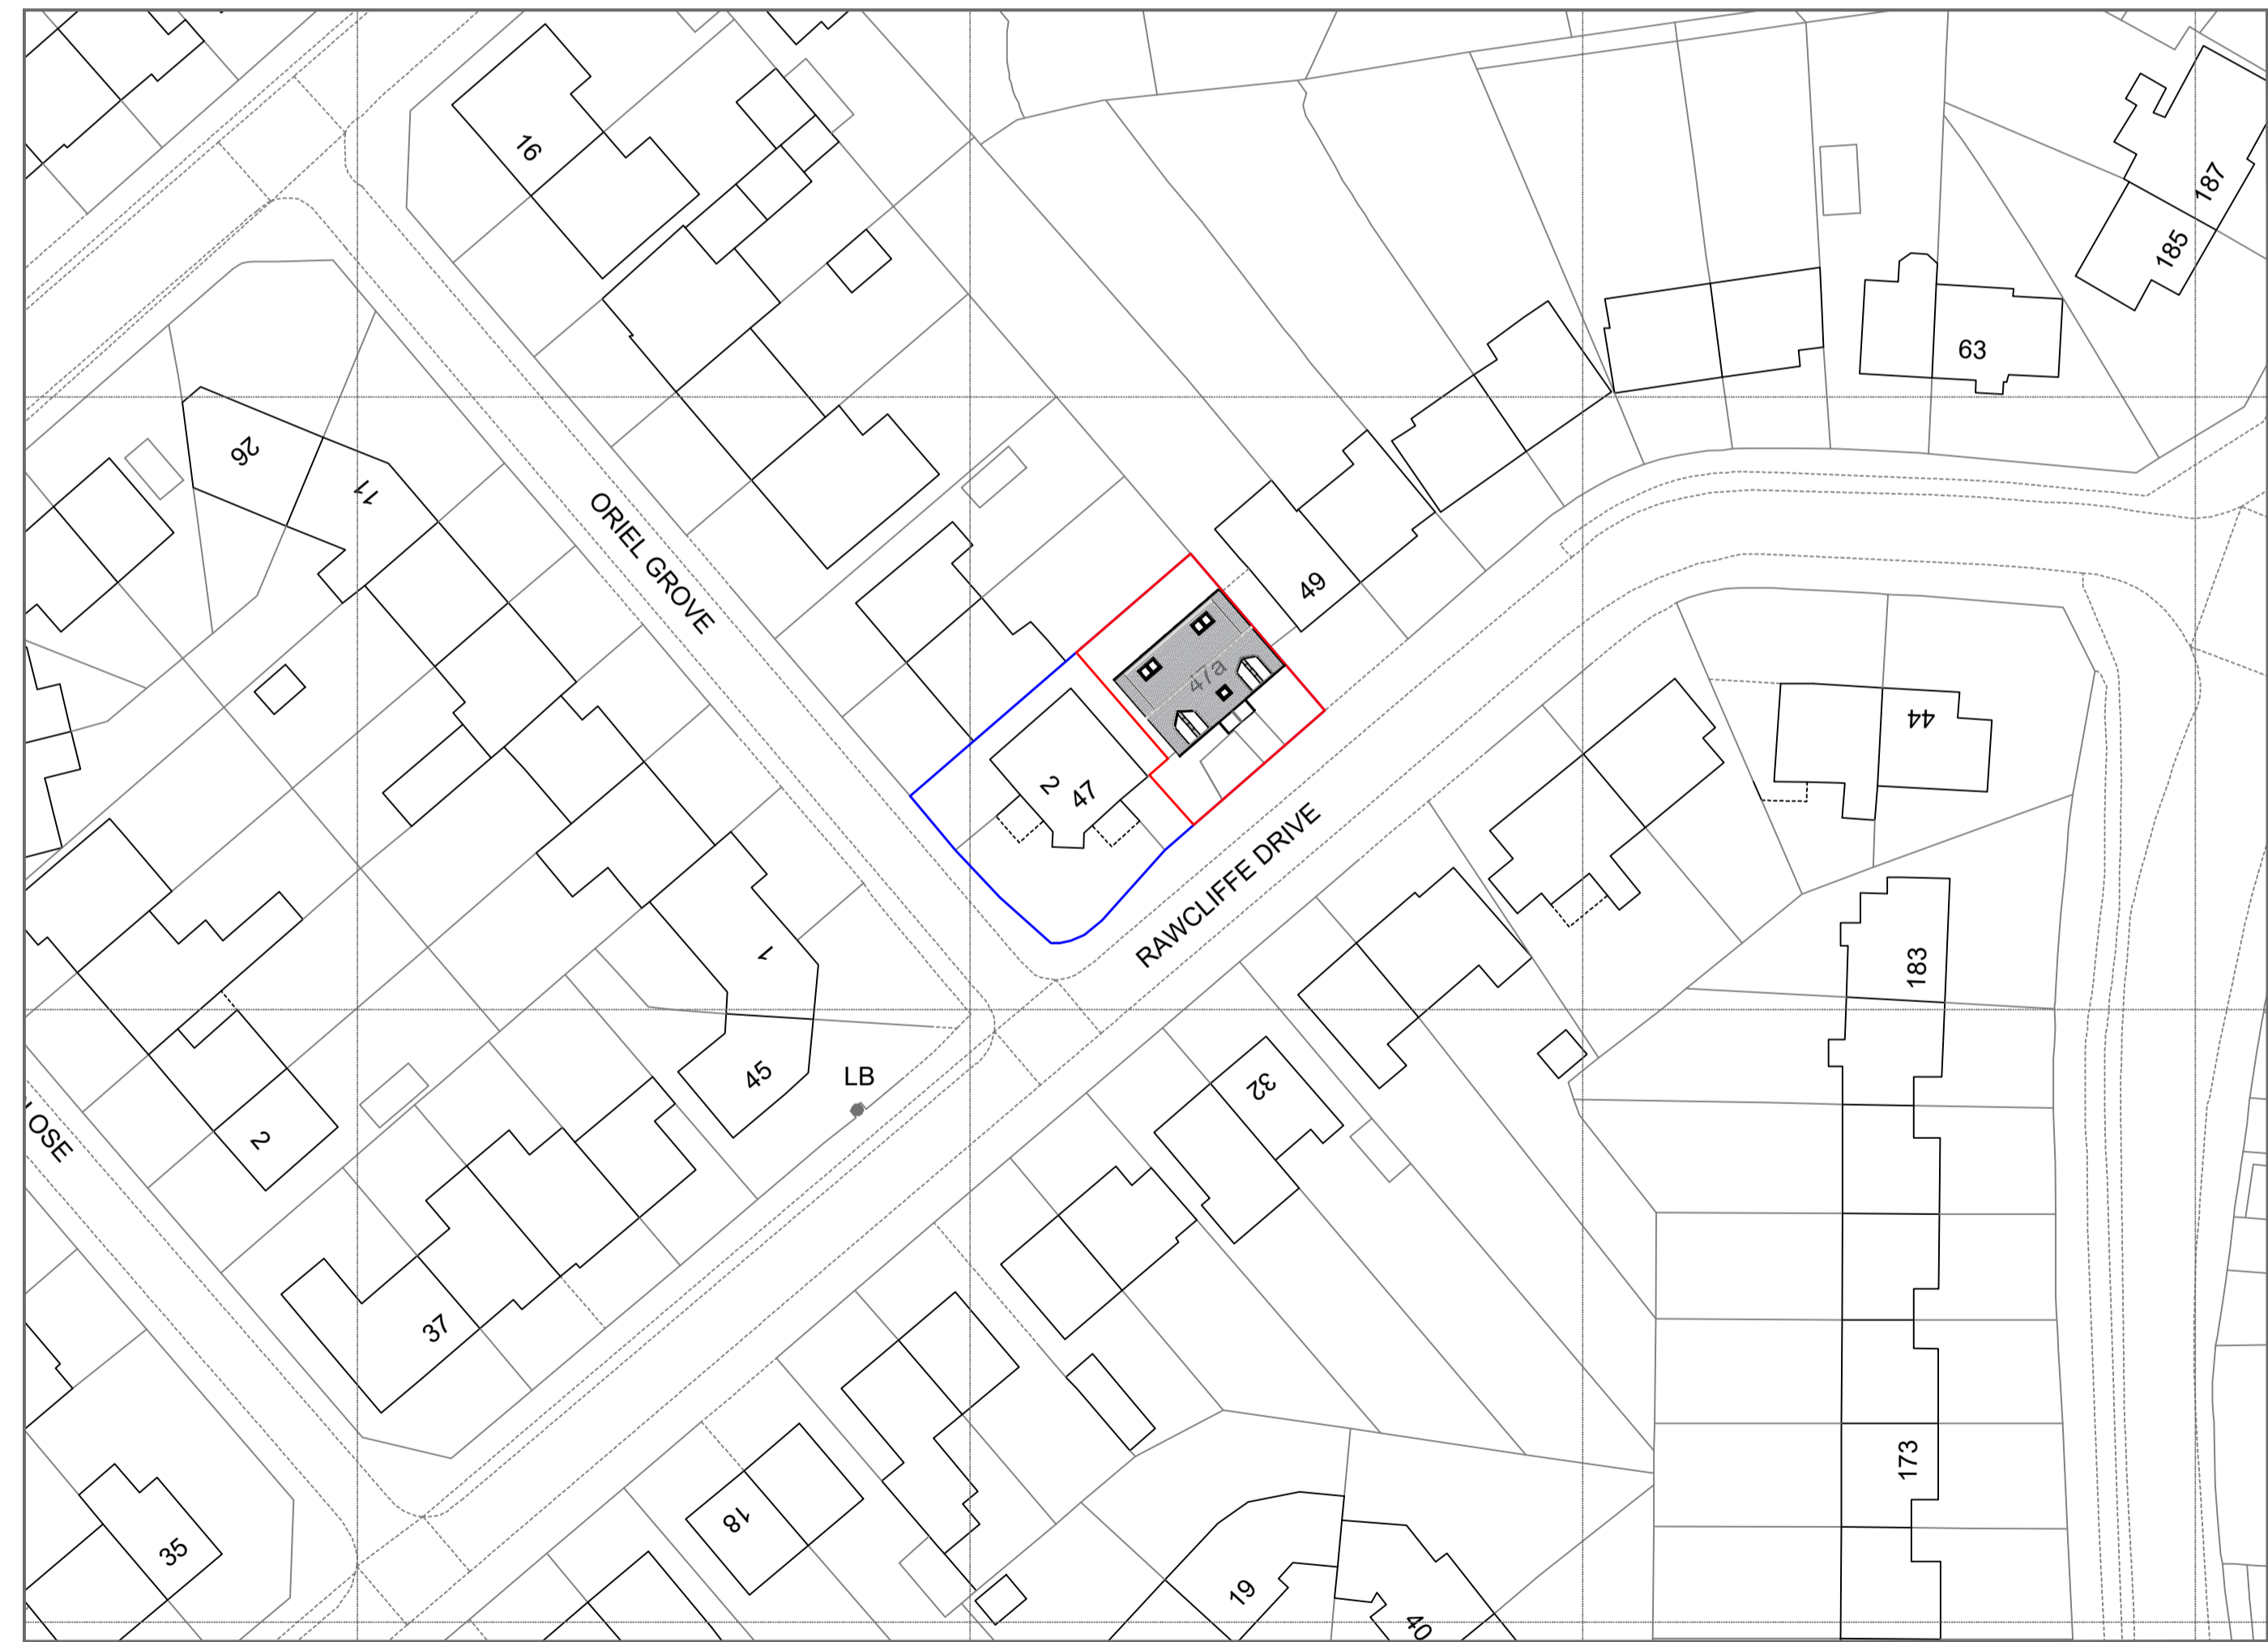

**1** PROPOSED BLOCK PLAN  
 A1 1:500 PLAN

Rev	Date	Revision Description	Drw/CHK

PROJECT  
**47a Rawcliffe Drive**  
 York  
 YO30 6PD

DRAWING  
**Existing & Proposed  
 Location & Block Plans**

Main Studio:  
 Little Kalk Farm  
 Driffield,  
 East Riding  
 YO26 8HG

York Office  
 YO24 4HP

Contact details:  
 07851 681269  
 dean@grayarchitecturaldesign.com

PROJECT No	SCALE	DATE	DRAWN	CHECKED
BN/47aRD/001	1:1250 & 1:500	15/09/2022	DG	DG

FILE NAME [STATUS-REV]

**001** **0**