


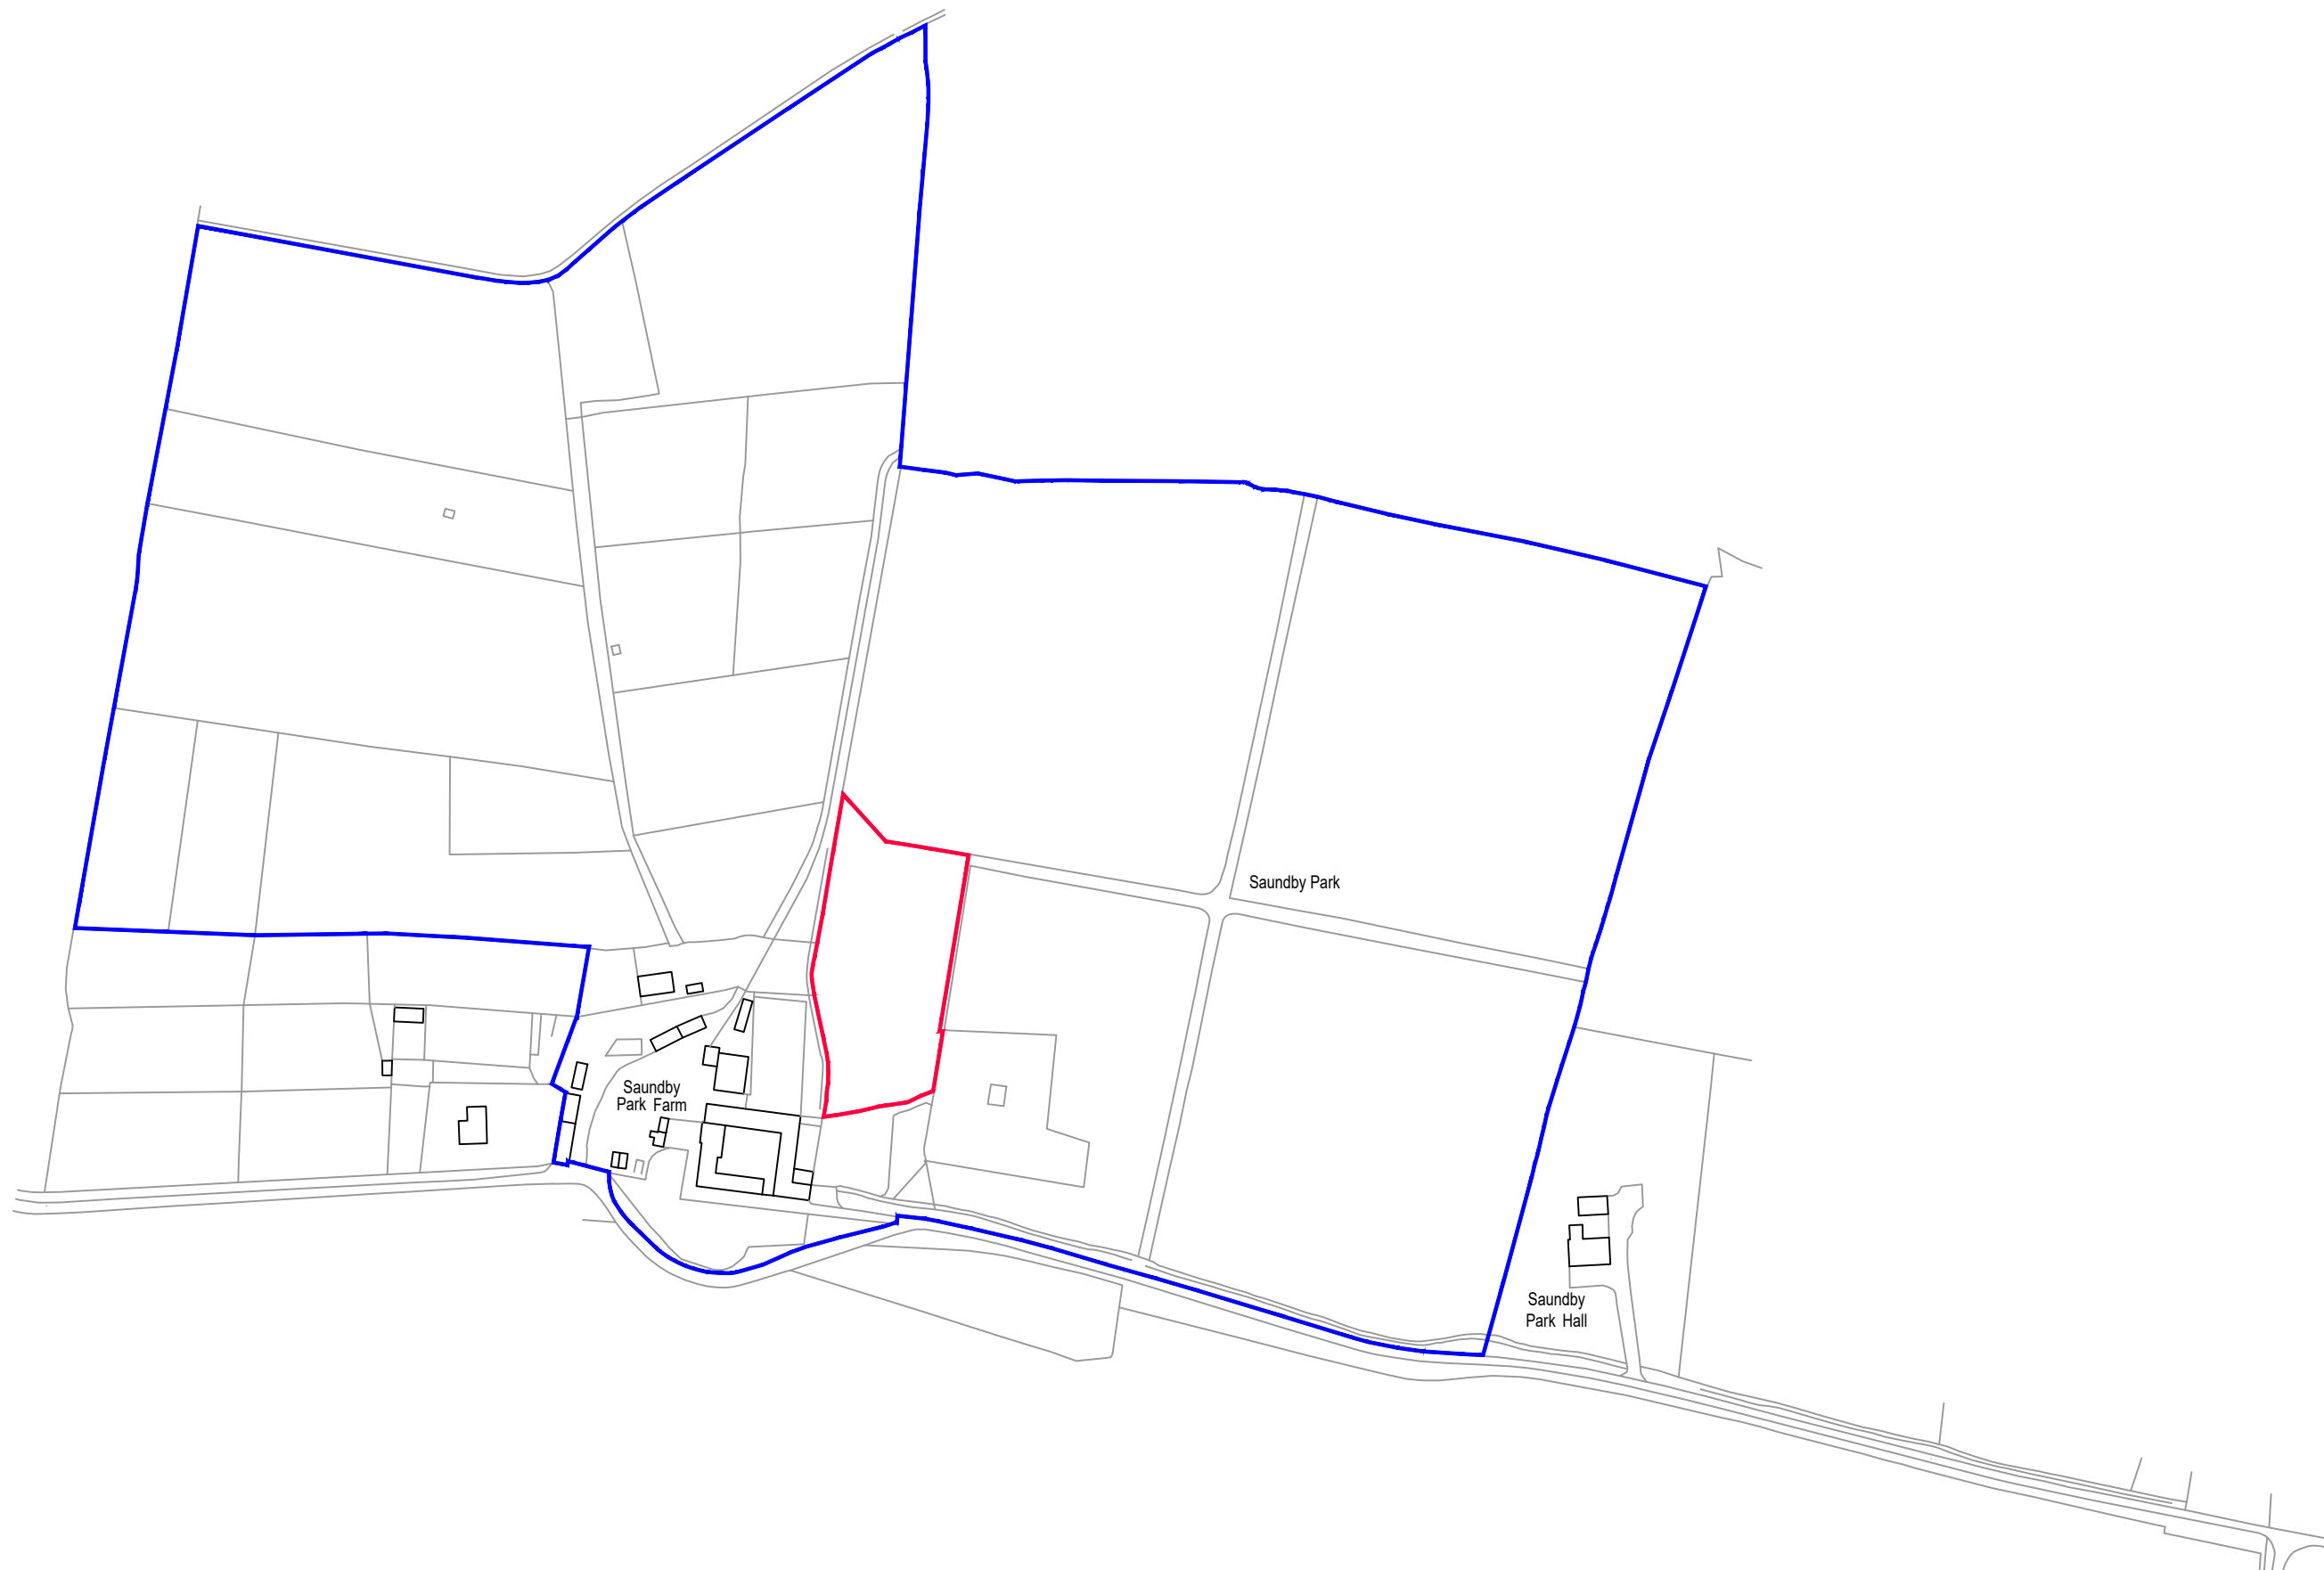

THE SITE

Saundby Park farm
Gainsborough Road
Saundby
RETFORD
Nottinghamshire
DN22 9BS



CLIENT

**MR & MRS J STOTT
SAUNDBY PARK FARM
SAUNDBY DN22 9BS**

PROJECT

**REGULARISATION OF
UNAUTHORISED
MANEGE**

TITLE

**RED LINE BOUNDARY /
BLUE LINE ADJOINING
OWNERSHIP BOUNDARY**

SCALE 1:2500 @ A3

DATE May 2023

DJP Architectural Design

Church Cottage,
3 Thorpe Road,
Harthill,
Sheffield
S26 7YF

Tel: (01909) 515390
Mob: 07525 757244
david@djparchitectural.co.uk

JOB NO.	DRAWING NUMBER	REV
23_22	PL_03	

Red Line / Blue Line Boundary - Scale 1:2500 @ A3

Red Line Boundary Site Area - Approx., 4860m² / 0.4860 Hectares