



Scale Bar 1:50 @ A3

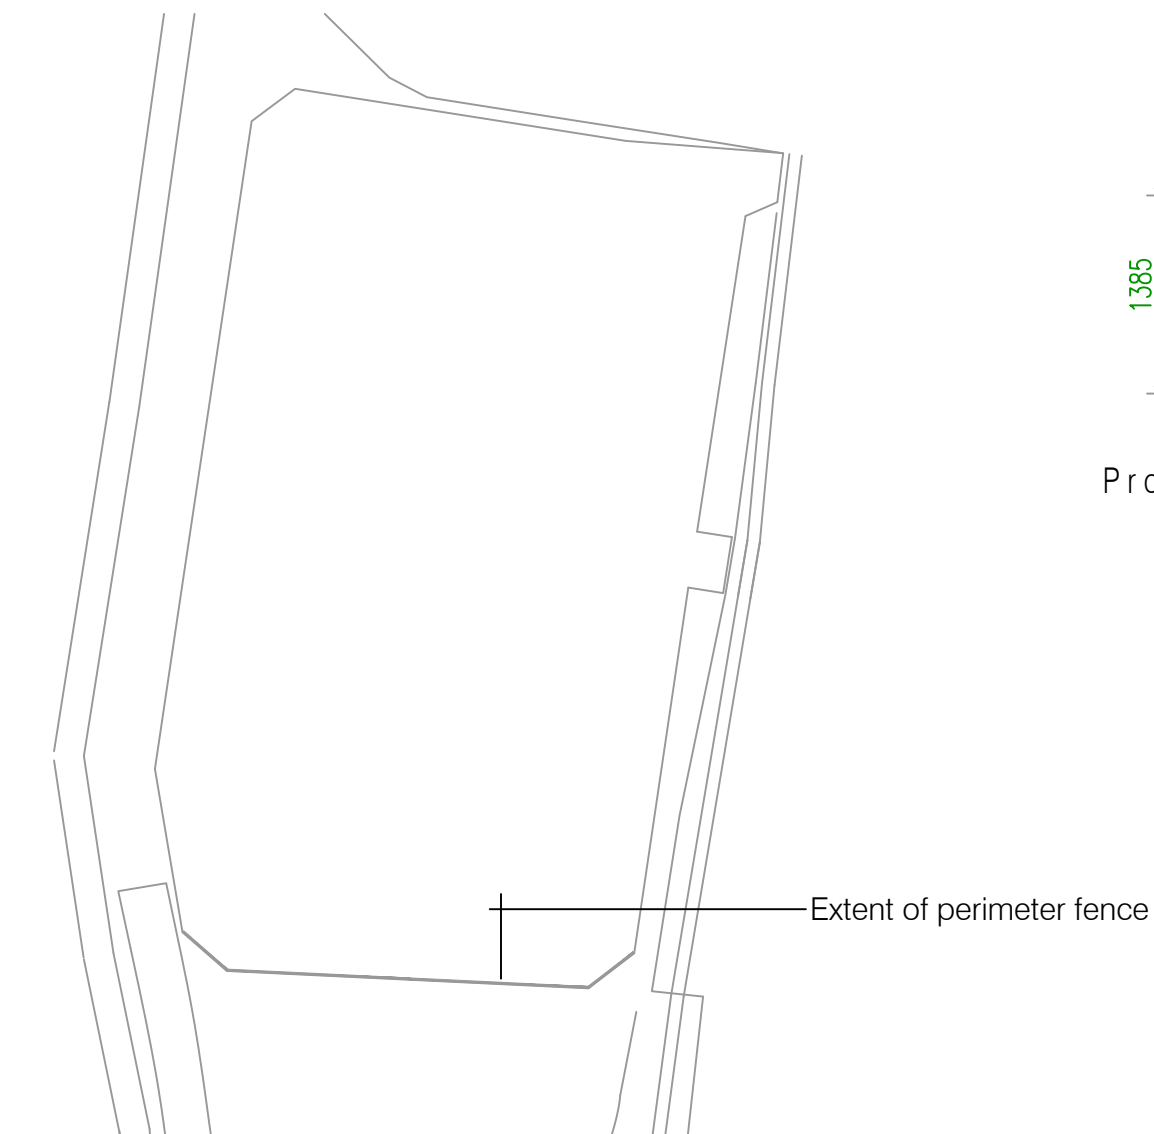

Proposed Perimeter Fence

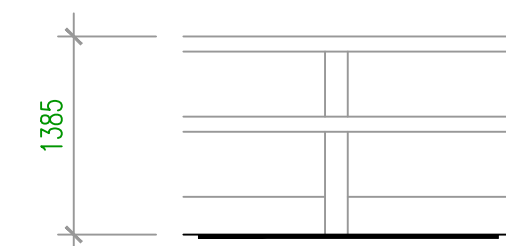

Proposed Perimeter Fence Detail



Proposed Perimeter Fence

Revision

CLIENT

MR & MRS J STOTT
SAUNDBY PARK FARM
SAUNDBY DN22 9BS

PROJECT

REGULARISATION OF
UNAUTHORISED
MANEGE

TITLE

PROPOSED
PERIMETER FENCE

SCALE 1:50 @ A3

DATE May 2023

DJP Architectural Design

Church Cottage,
3 Thorpe Road,
Harthill,
Sheffield
S26 7YF

Tel: (01909) 515390
Mob: 07525 757244
david@djparchitectural.co.uk

JOB NO.	DRAWING NUMBER	REV
23_22	PL_10	